


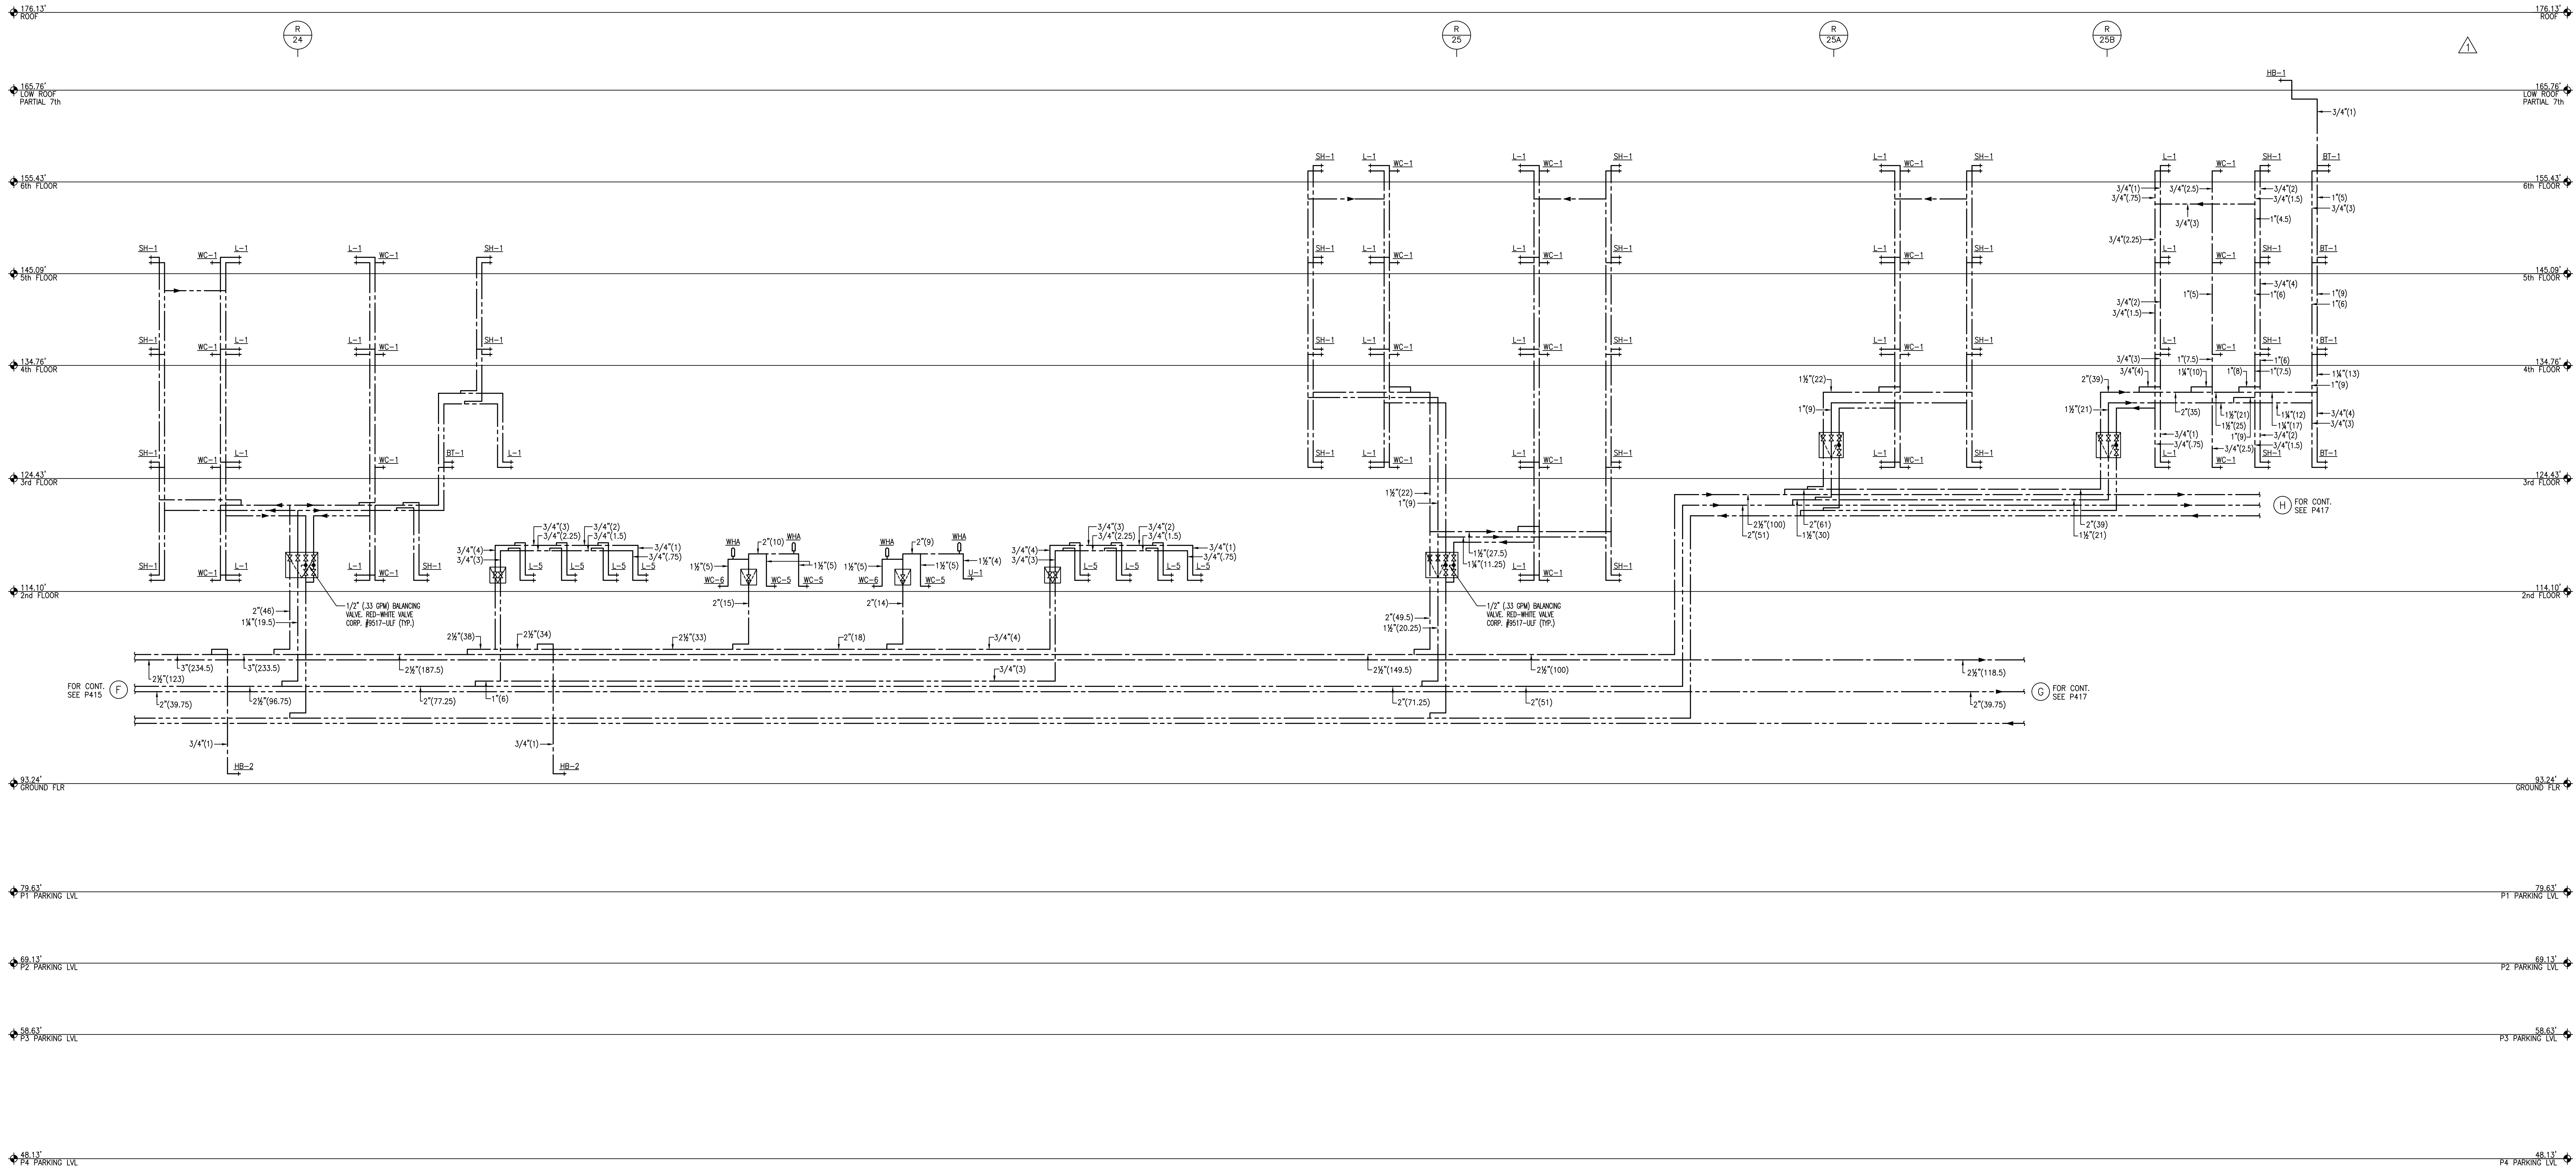

REVISIONS	DATE	DESCRIPTION
1	05/07/2013	MECHANICAL
2	06/04/2013	MECHANICAL
3	06/04/2013	MECHANICAL
4	06/04/2013	MECHANICAL
5	06/04/2013	MECHANICAL



howard laks architects
1545 melville street
santa monica, ca 90401
voice : 310-393-4465
fax : 310-393-2230

CONSULTANTS
Donald F. Dickerson, Architect
CONSULTING MECHANICAL & ELECTRICAL ENGINEERS
1545 MELVILLE STREET, SUITE 404
SANTA MONICA, CA 90401
(310) 393-4465
E-MAIL: DONALD@DFD.COM



710 WILSHIRE BOULEVARD
MIXED-USE HOTEL PROJECT
SANTA MONICA - CALIFORNIA, 90401
HOT AND COLD WATER RISER DIAGRAMS

DRAWN	--
CHECKED	--
APPROVED	--
SCALE	NTS
SHEET	P-416
DATE	June 25, 2013
PROJECT NUMBER	HLA 0000000-00000