


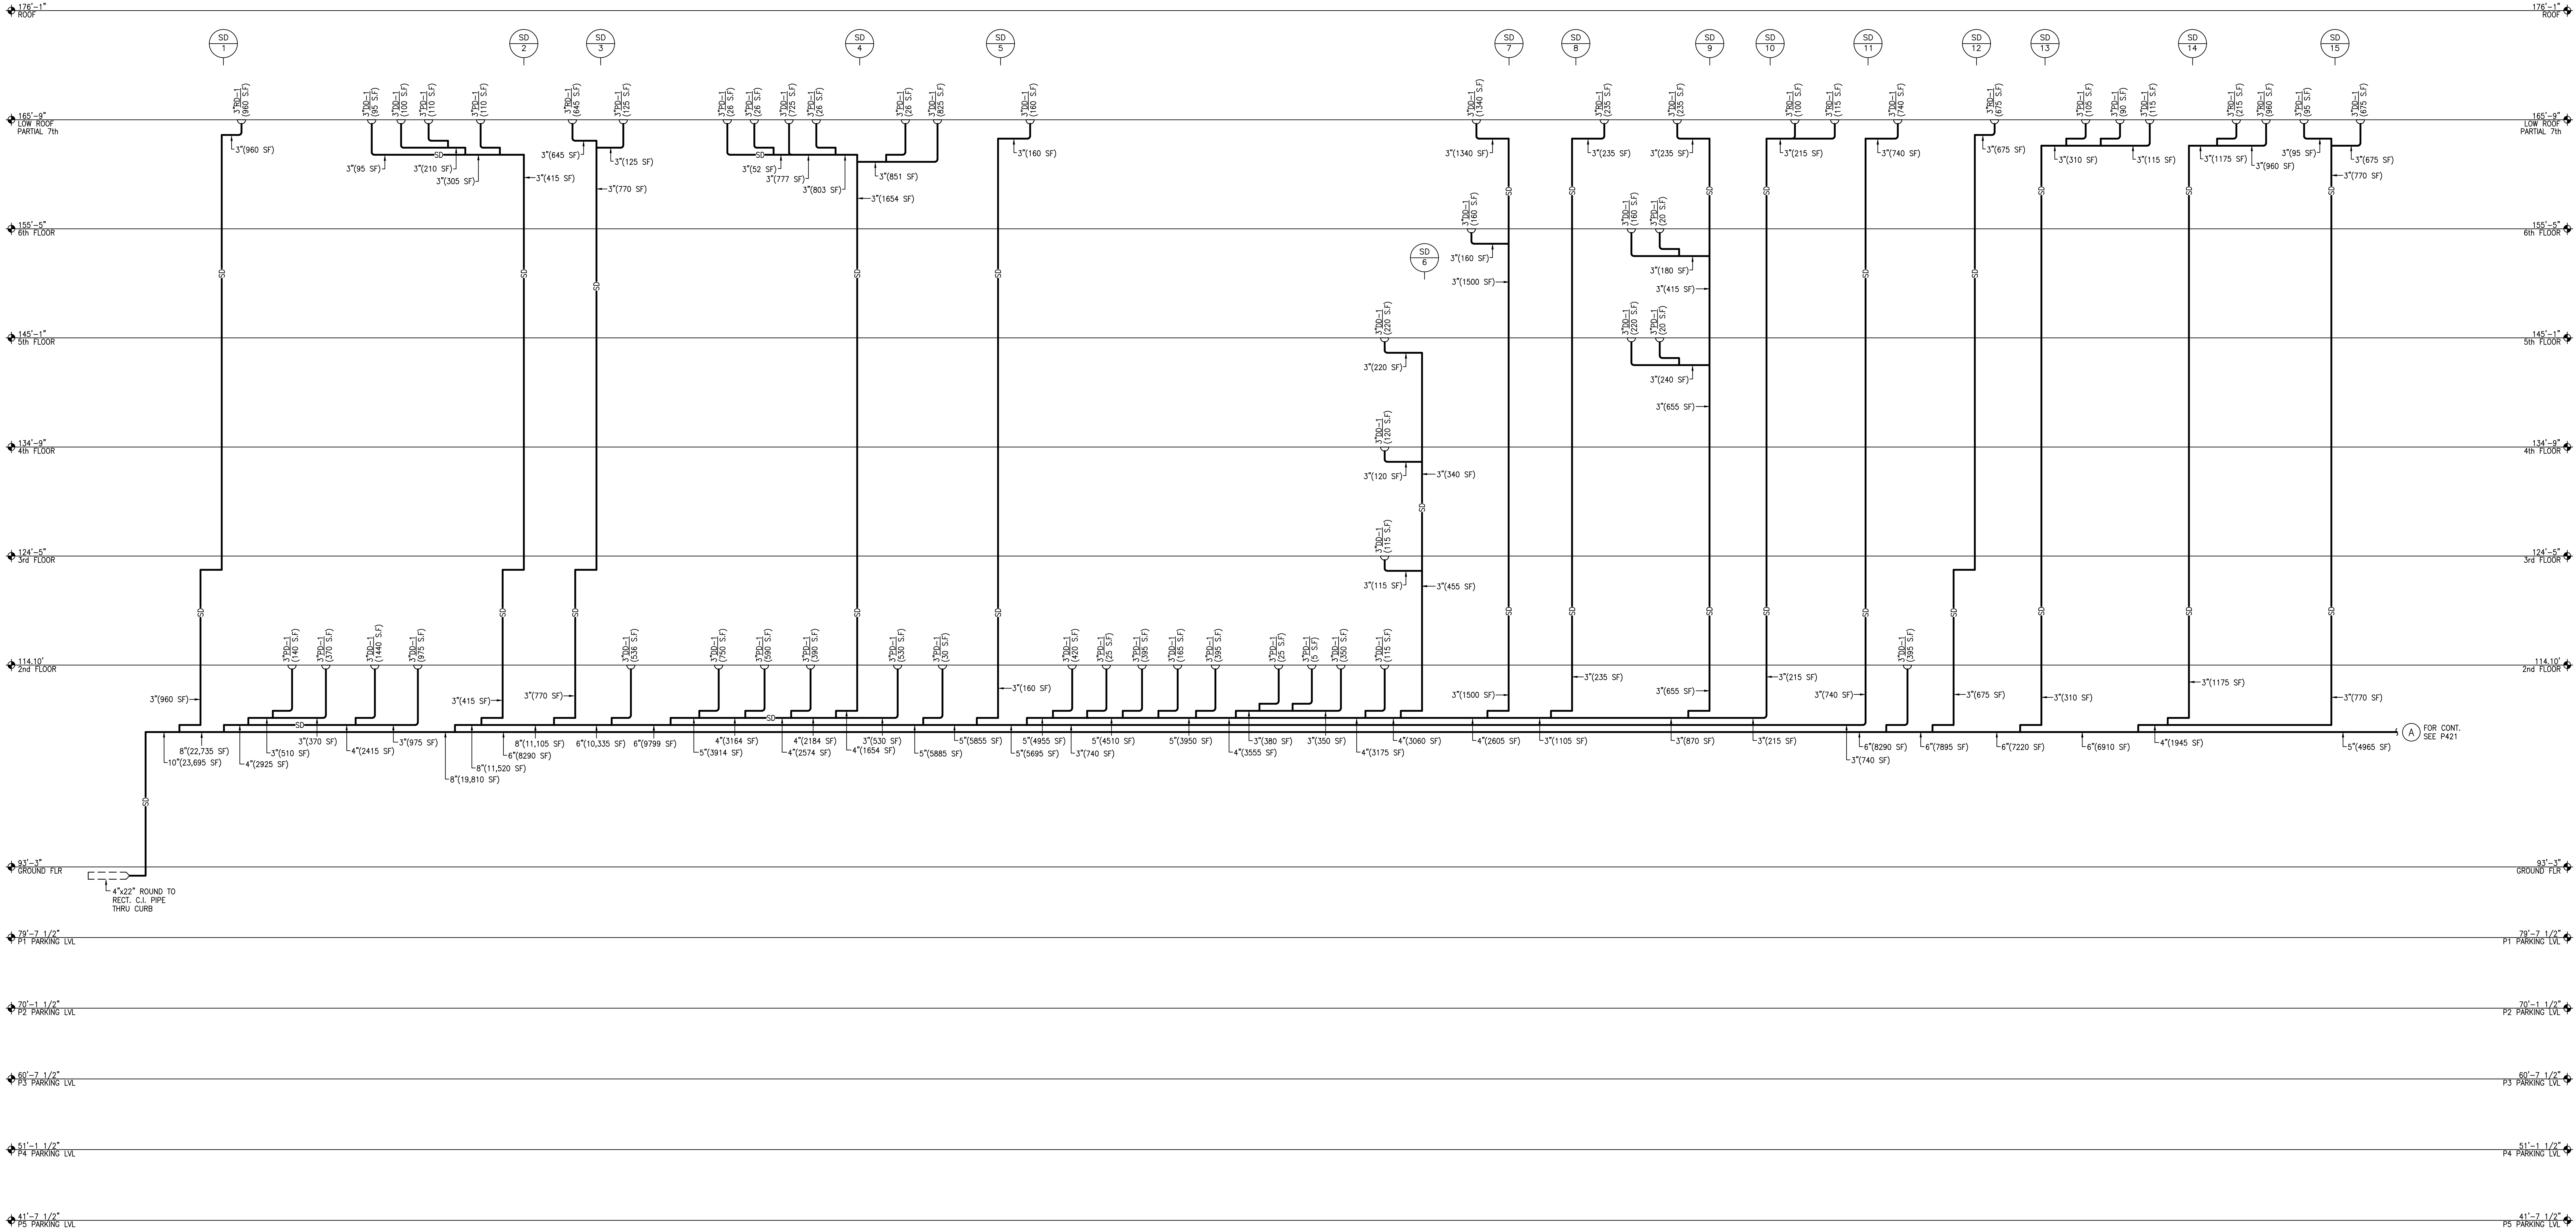

REVISION	DATE	DESCRIPTION
1	05/07/2015	MECHANICAL
2	06/04/2015	MECHANICAL
3	06/04/2015	MECHANICAL
4	06/04/2015	MECHANICAL
5	06/04/2015	MECHANICAL

howard laks architects

1545 hewlett street
santa monica, ca 90401

voice : 310-393-4465
fax : 310-393-2230

CONSULTANTS

Donald F. Dickerson Associates
CONSULTING MECHANICAL & ELECTRICAL ENGINEERS
11000 WILSHIRE BLVD, SUITE 404
SANTA MONICA, CA 90401
(310) 393-8800
E-MAIL: DONALD@DFA.COM

JOB NO. 201225

710 WILSHIRE BOULEVARD

MIXED-USE HOTEL PROJECT
SANTA MONICA - CALIFORNIA, 90401

STORM DRAIN RISER DIAGRAMS

DRAWN	--
CHECKED	--
APPROVED	--
SCALE	NTS
SHEET	P-420
DATE	June 25, 2013
PROJECT NUMBER	HIA 0000000-00000