


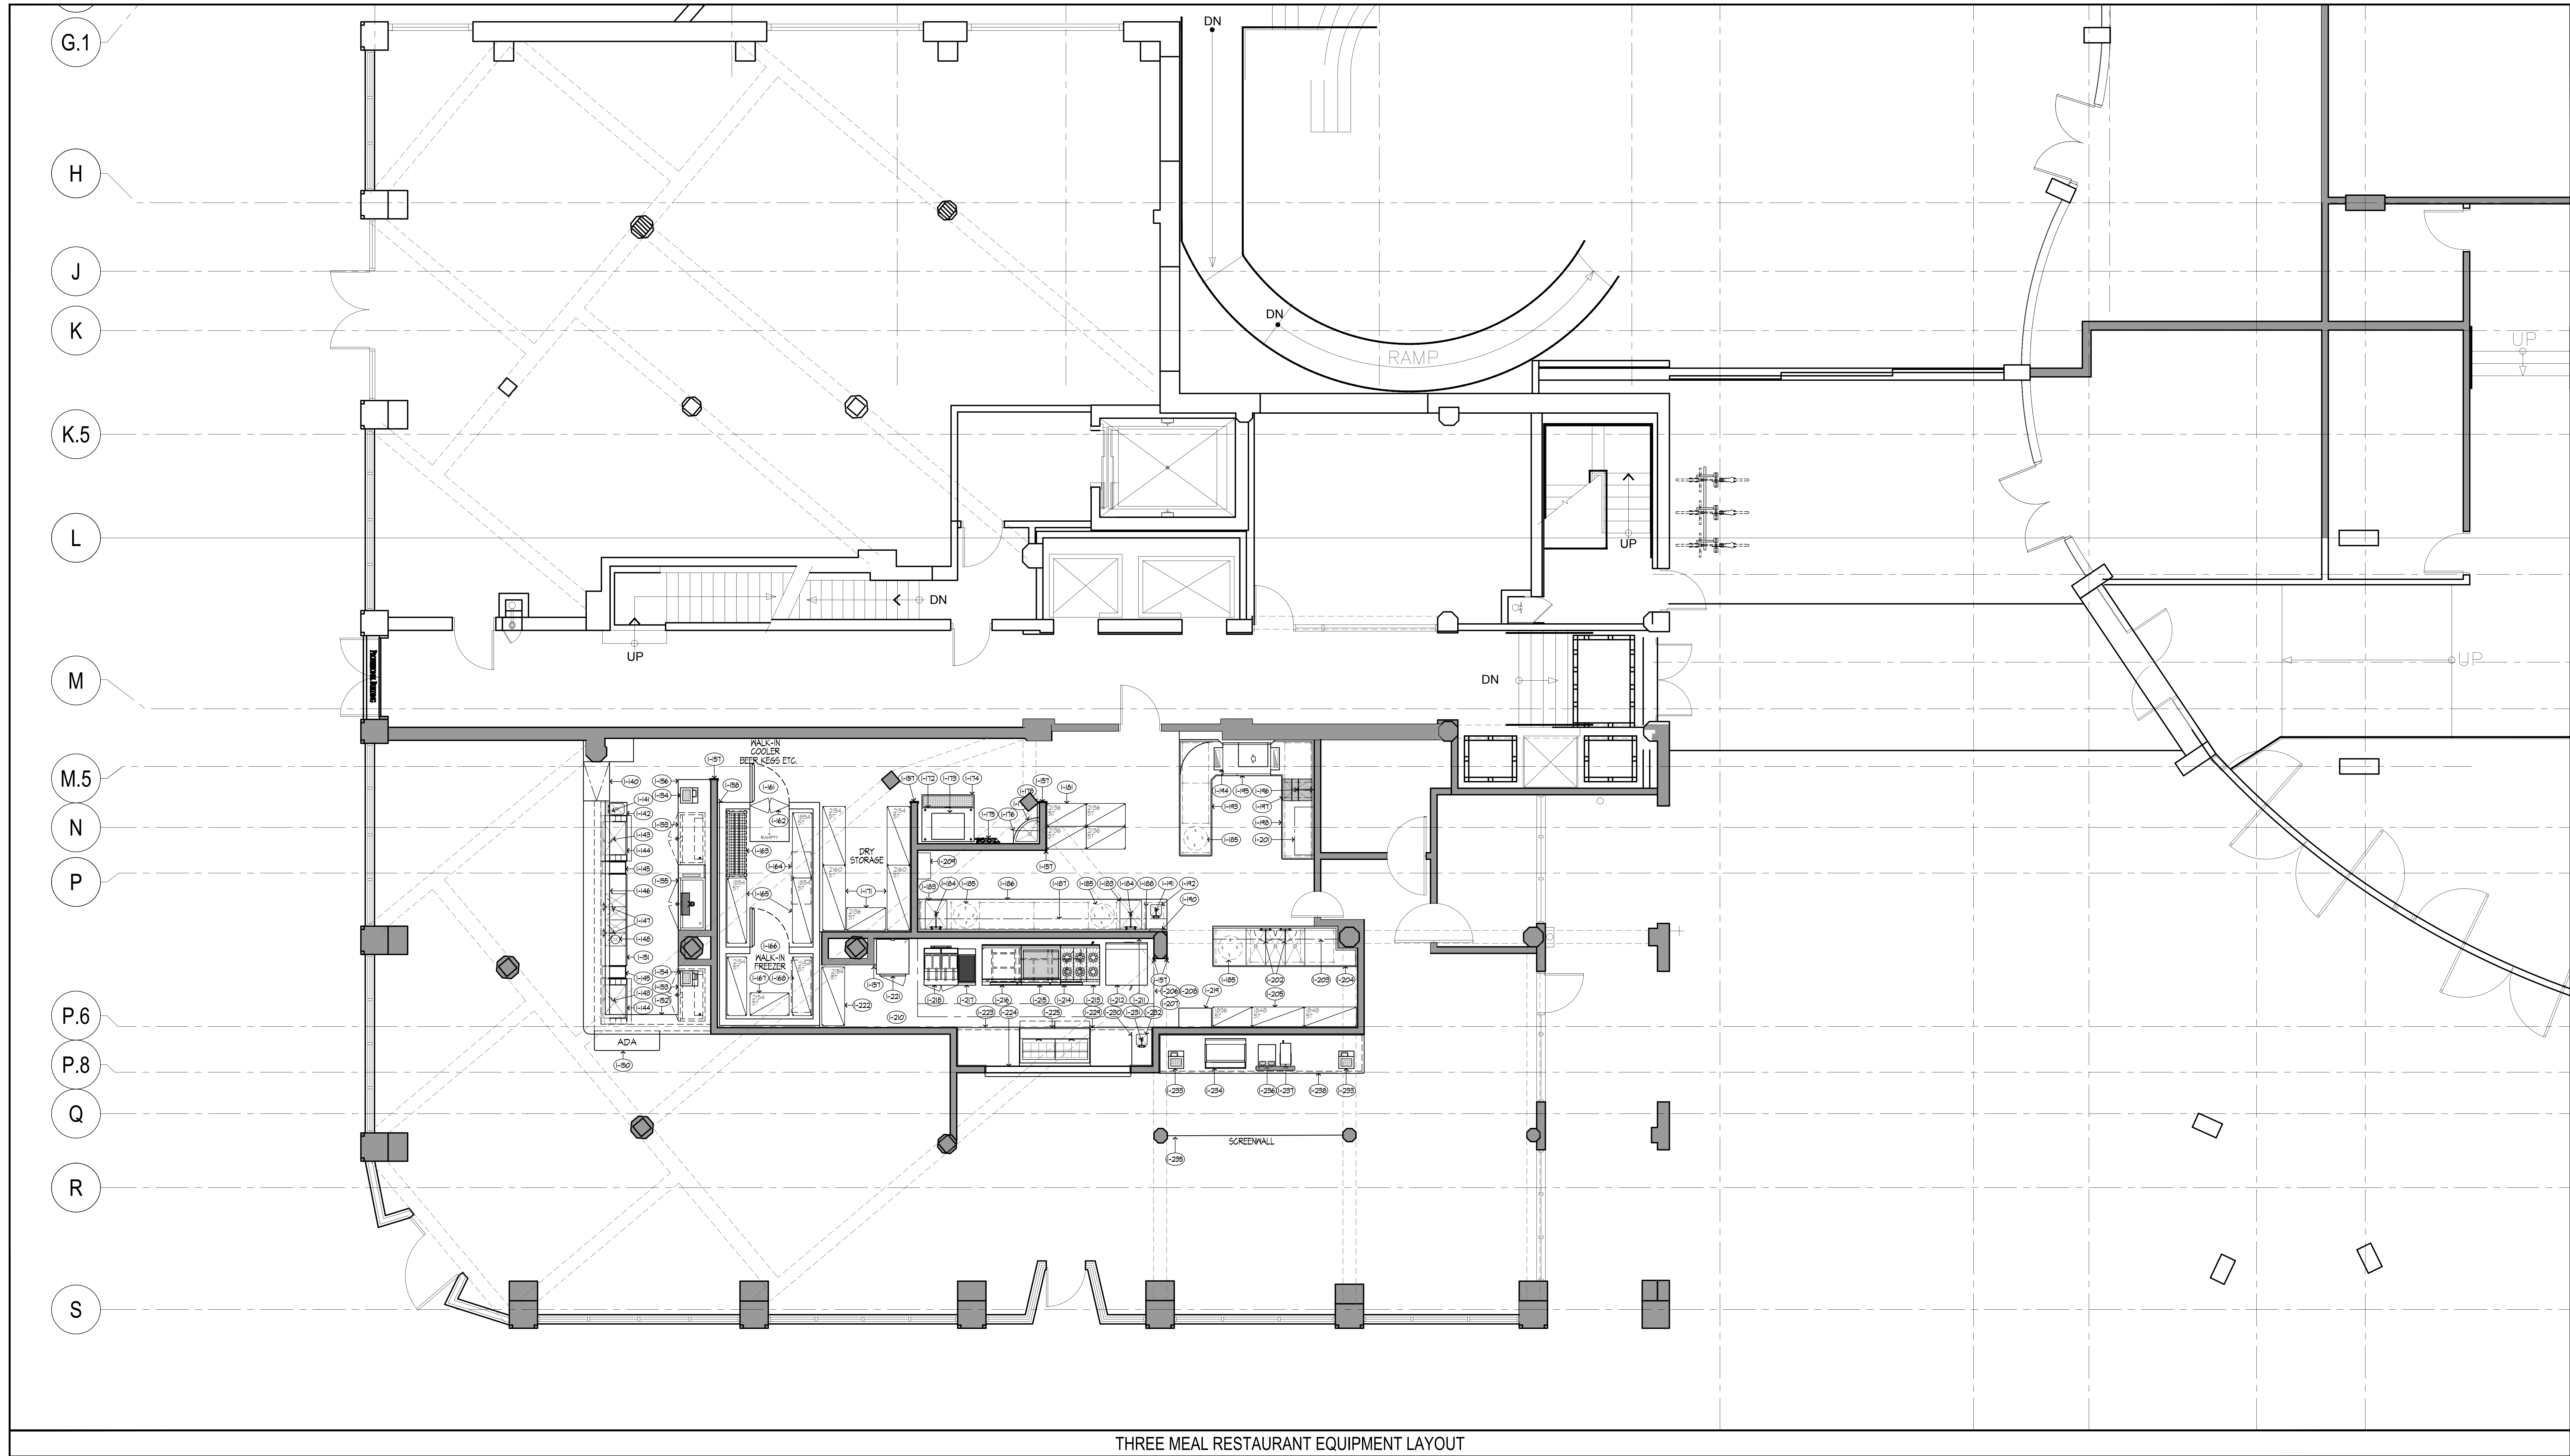

THREE MEAL RESTAURANT EQUIPMENT LAYOUT

DESIGNER	HLA
DATE	06/07/2013
REVISION	06/04/2013
REVISION	06/04/2013
REVISION	06/04/2013
REVISION	06/04/2013

hla
howard laks architects
1545 hewitt street
santa monica, ca 90401
voice : 310-393-4465
fax : 310-393-2220

Kitchen Professionals
16742 Colwood Street, Suite 103
Huntington Beach, CA 92647
Phone: 714.841.0531 Fax: 714.841.9986

710 WILSHIRE BOULEVARD
MIXED-USE HOTEL PROJECT
SANTA MONICA - CALIFORNIA 90401
THREE MEAL RESTAURANT EQUIPMENT LAYOUT

DRAWN JL
CHECKED CH
APPROVED -
SCALE 1/4" = 1'-0"
SHEET
K-1.1.3
DATE June 25, 2013
PROJECT NUMBER HLA 0000000-00000