


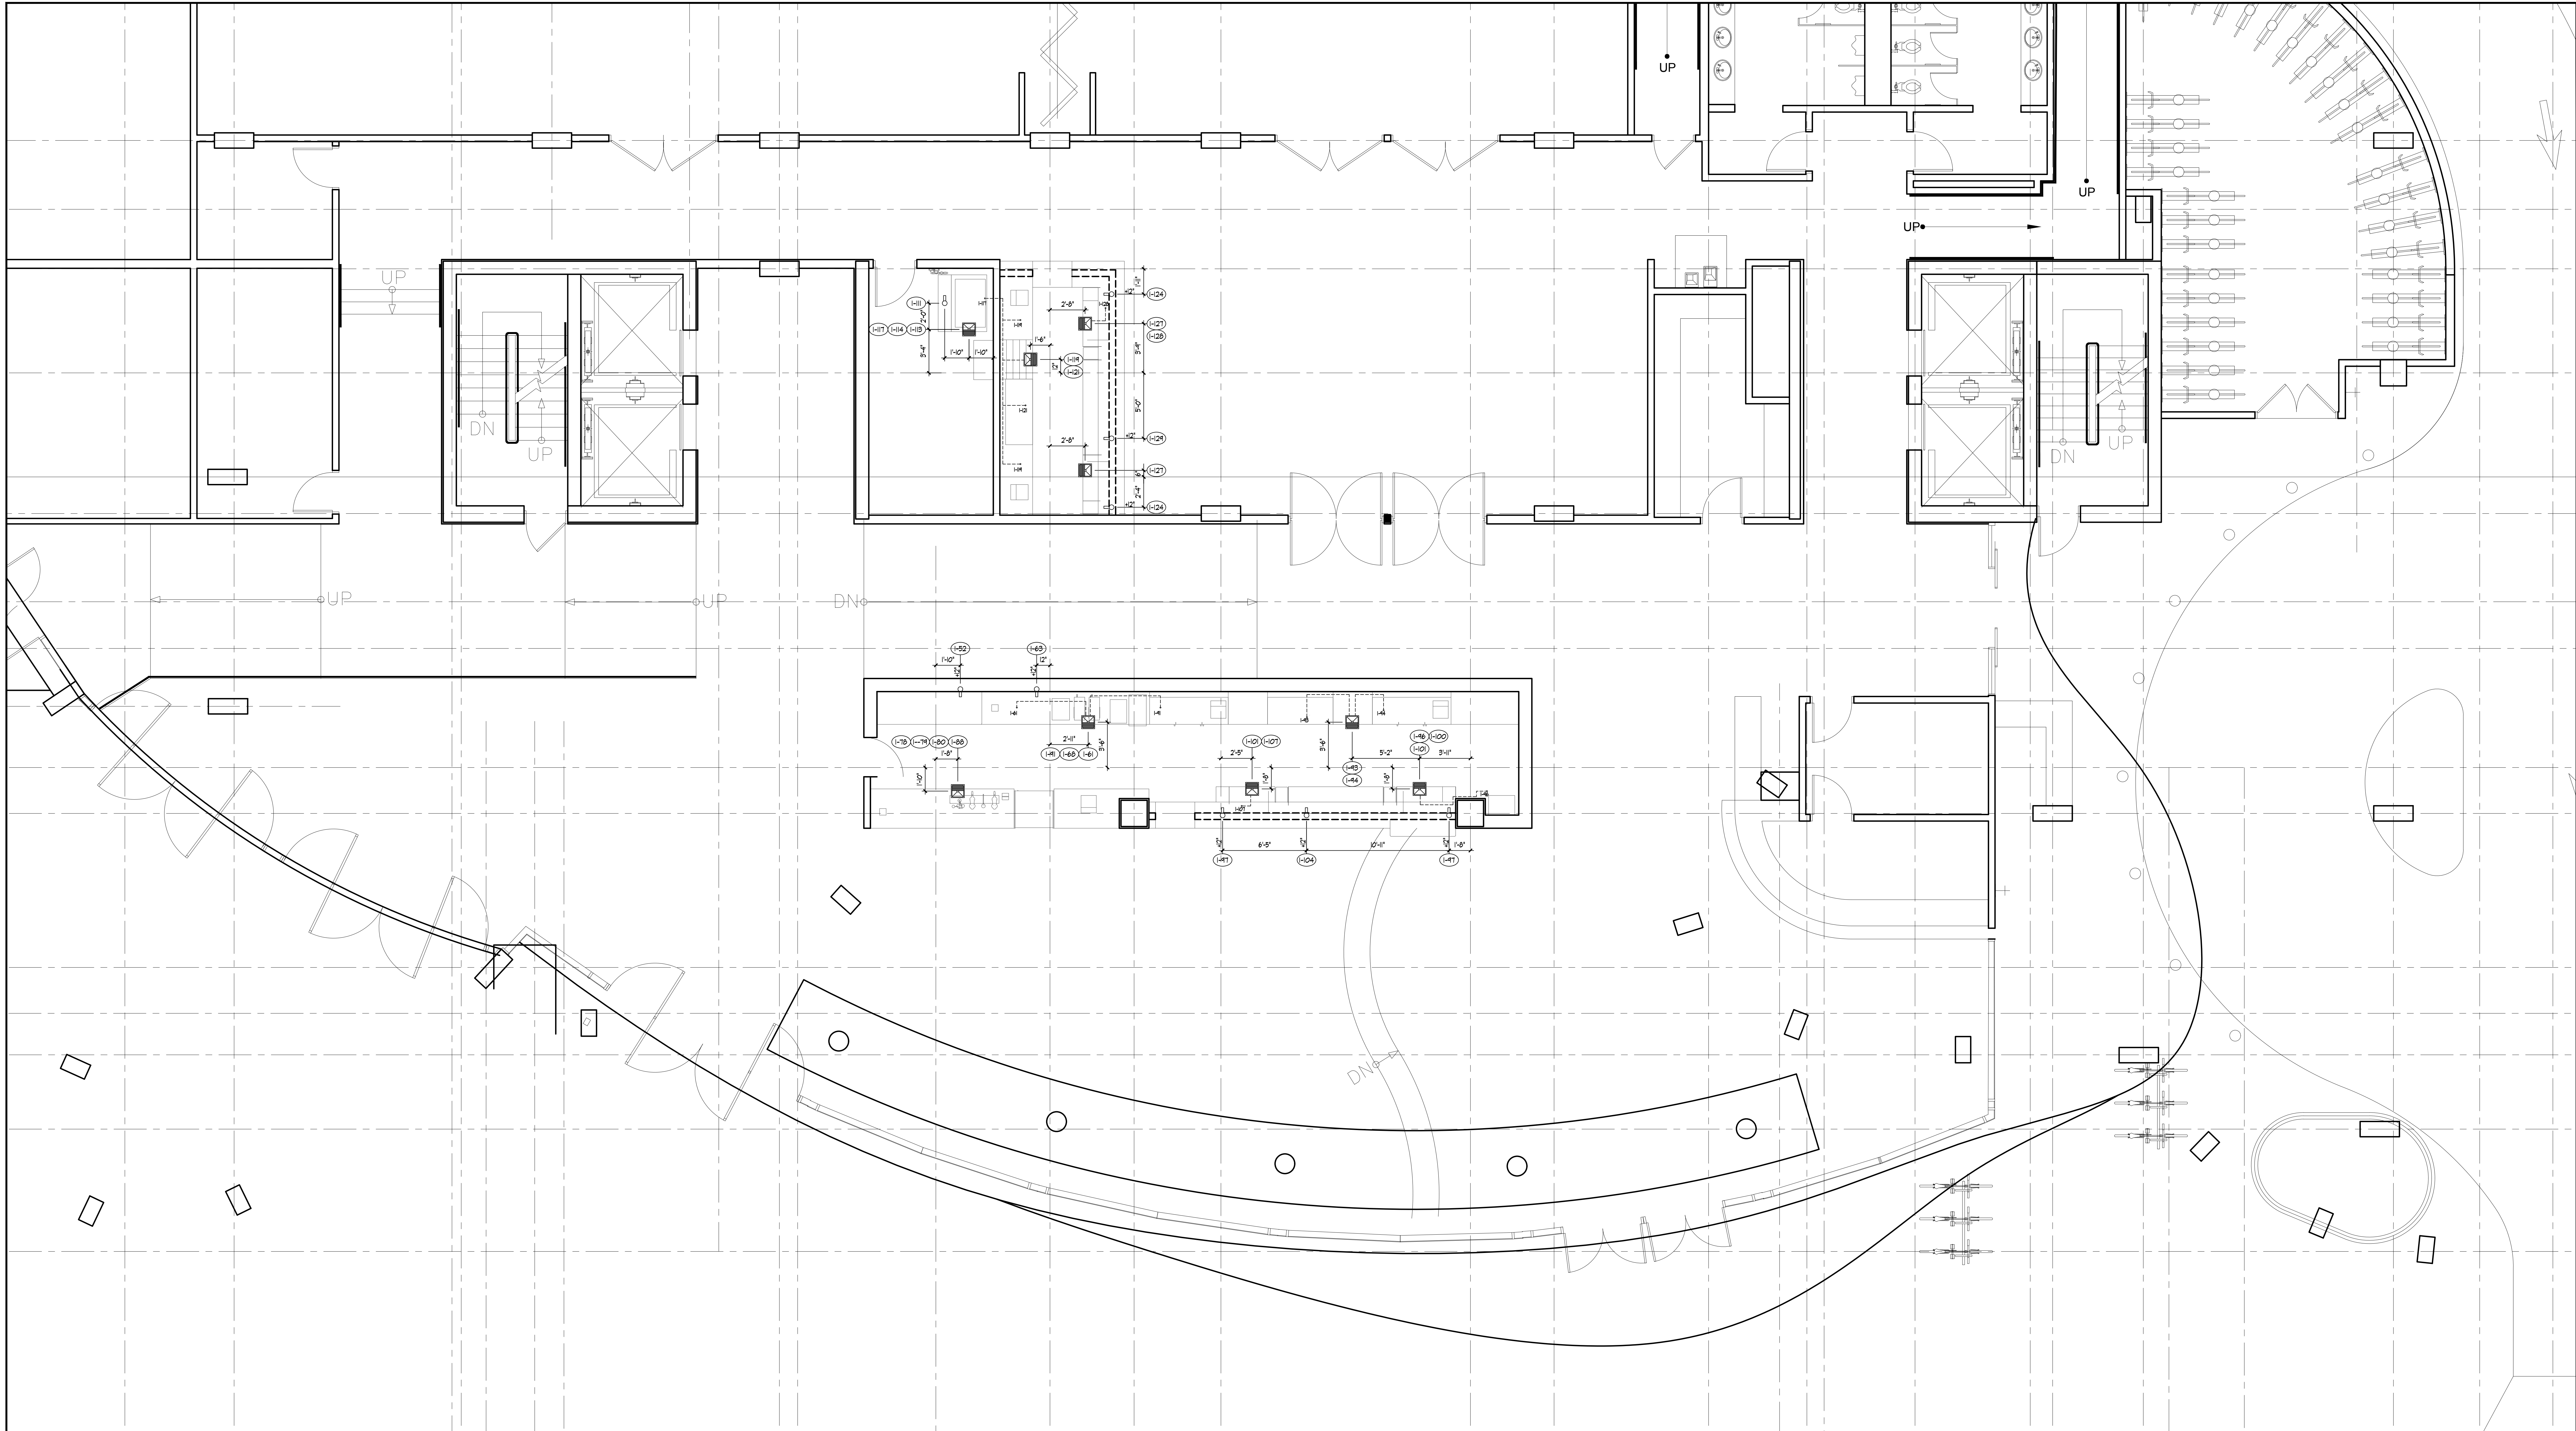

LOBBY BAR FLOOR PENETRATION PLAN

PROJECT	DATE	DESCRIPTION
710 WILSHIRE BOULEVARD	06/07/2013	Medium 02
MIXED-USE HOTEL PROJECT	08/04/2013	Medium 03
SANTA MONICA - CALIFORNIA, 90401	10/20/2013	Medium 04
	05/27/2013	Medium 05



howard laks architects
1545 wealth street
santa monica, ca 90401
voice : 310-393-4465
fax : 310-393-2220

CONSULTANTS

Kitchen Professionals
16742 Colwood Street, Suite 103
Huntington Beach, CA 92647
Phone: 714.841.0531 Fax: 714.841.9986

710 WILSHIRE BOULEVARD
MIXED-USE HOTEL PROJECT
SANTA MONICA - CALIFORNIA, 90401
LOBBY BAR FLOOR PENETRATION PLAN

DRAWN	JL
CHECKED	CH
APPROVED	-
SCALE	1/4" = 1'-0"
SHEET	

K-1.3.2

DATE June 25, 2013
PROJECT NUMBER HLA 0000000-00000