


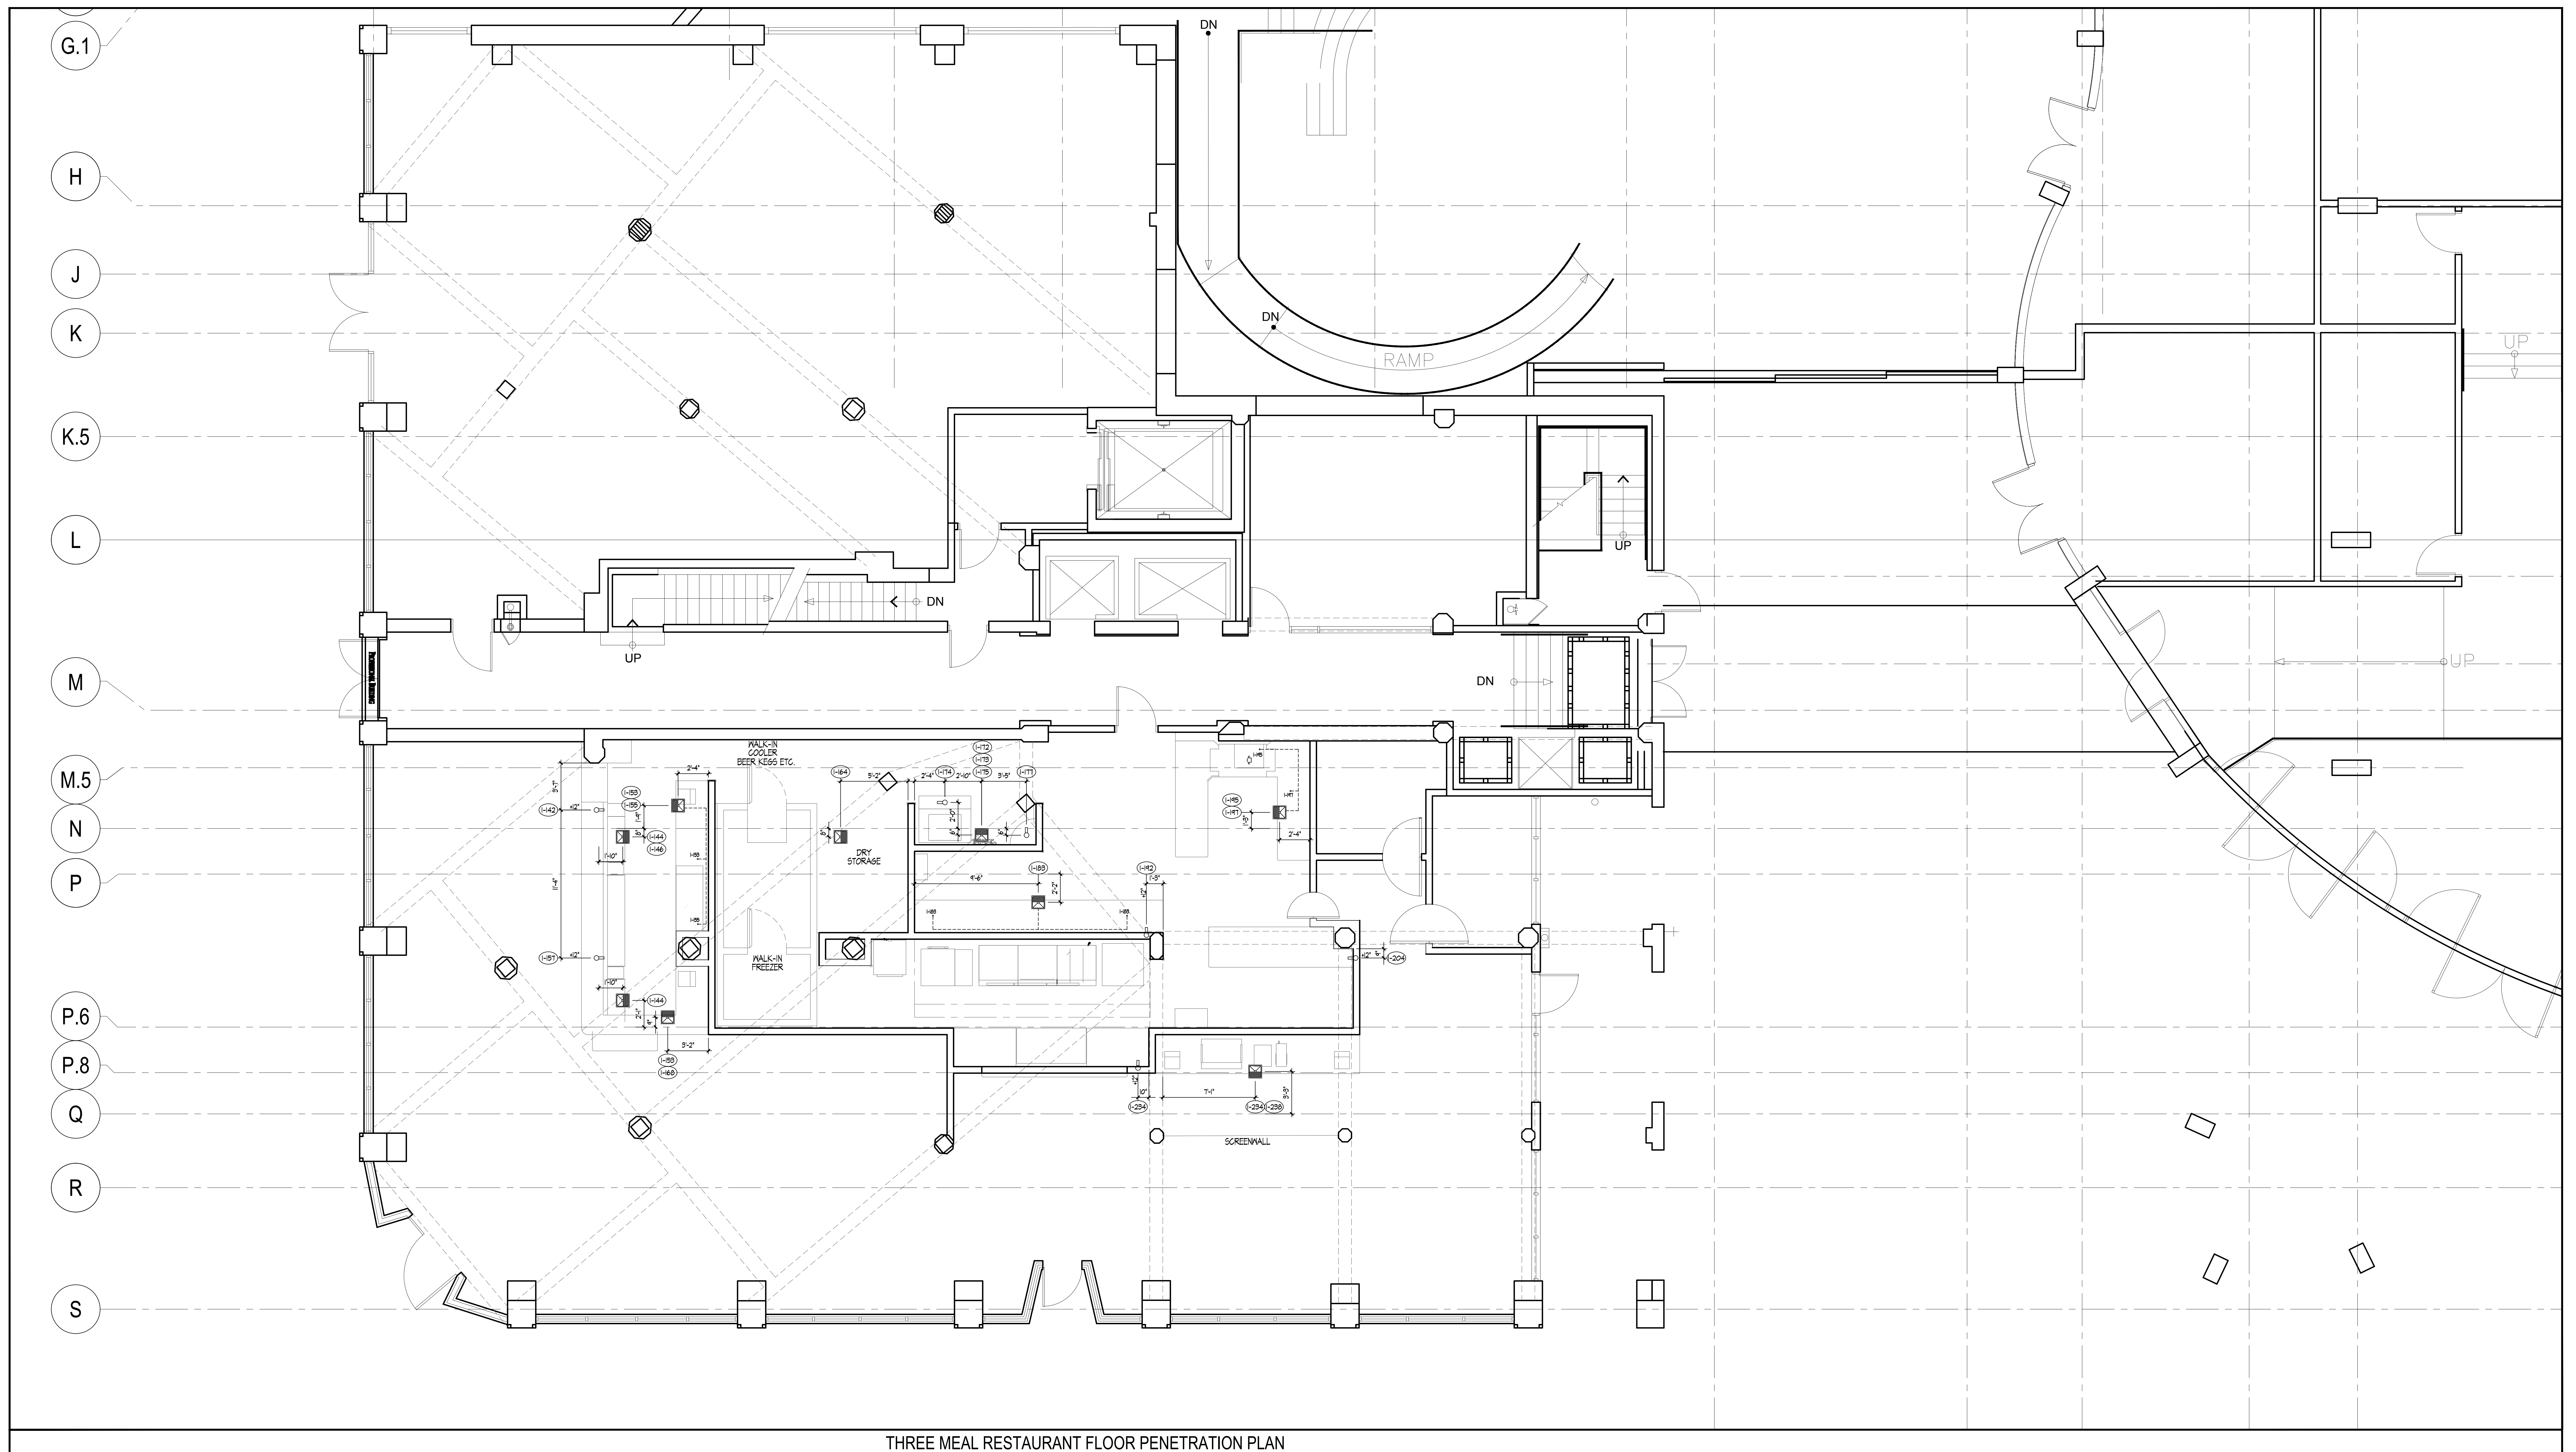

| BY | DATE       | DESCRIPTION |
|----|------------|-------------|
| -  | 05/07/2015 | Addendum 02 |
| -  | 09/04/2015 | Addendum 03 |
| -  | 10/30/2015 | Addendum 04 |
| -  | 05/27/2016 | Addendum 05 |

# hla

**howard laks architects**  
1545 twelfth street  
voice : 310-393-4465  
santa monica, ca 90401  
fax : 310-393-2230

## CONSULTANTS

**Kitchen Professionals**  
16742 Gothard Street, Suite 103  
Huntington Beach, CA 92647  
Phone: 714.841.0531 Fax: 714.841.9986

710 WILSHIRE BOULEVARD  
MIXED-USE HOTEL PROJECT  
SANTA MONICA - CALIFORNIA, 90401

---

THREE MEAL RESTAURANT FLOOR PENETRATION

|                   |               |
|-------------------|---------------|
| AN                | JL            |
| CKED              | CH            |
| PROVED            | -             |
| LE                | 1/4" = 1'-0"  |
| ET                |               |
| <b>K-1.3.3</b>    |               |
| E                 | June 25, 2013 |
| PROJECT NUMBER    |               |
| HLA 0000000-00000 |               |