
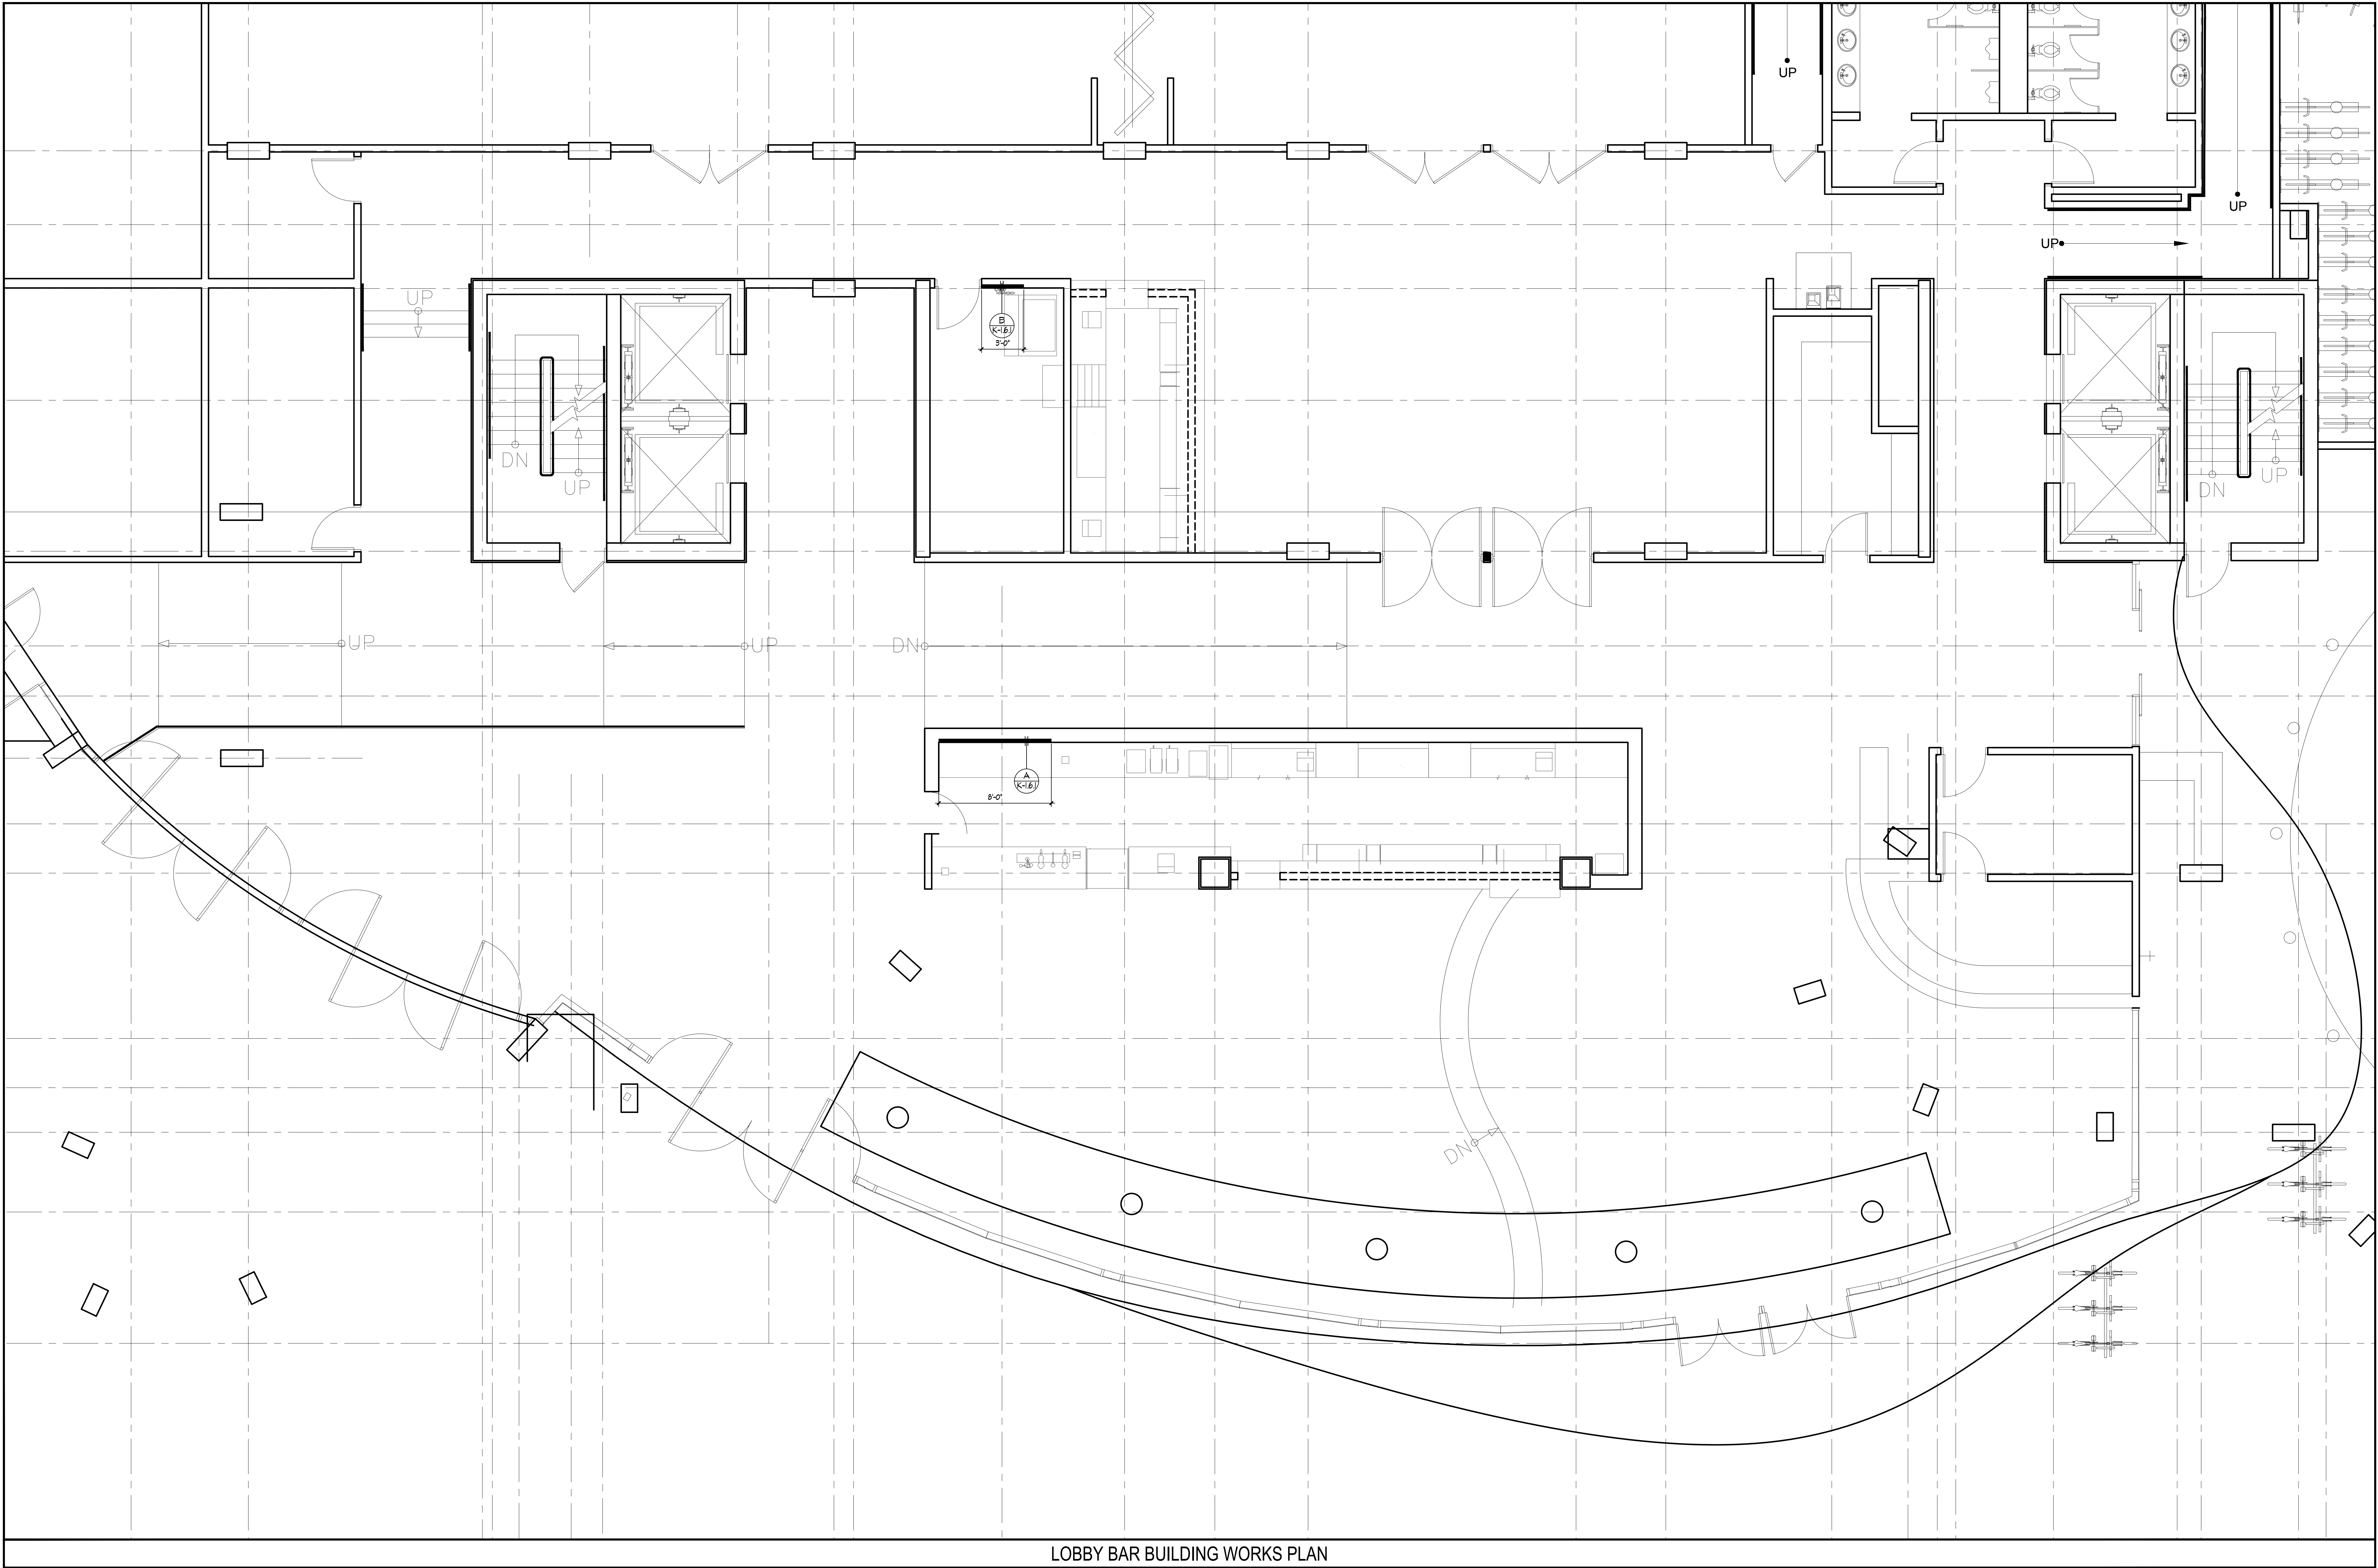
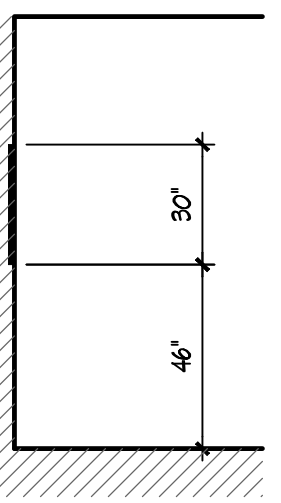
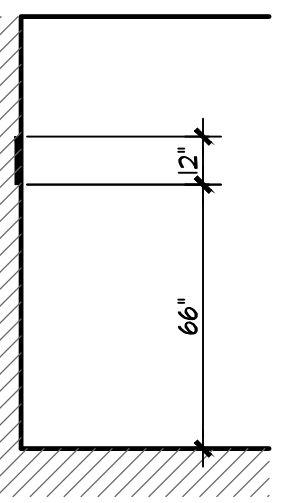
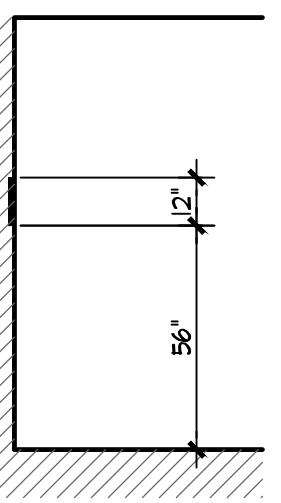
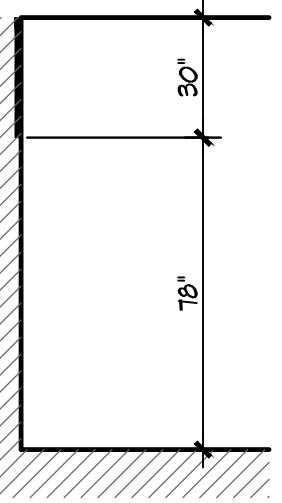


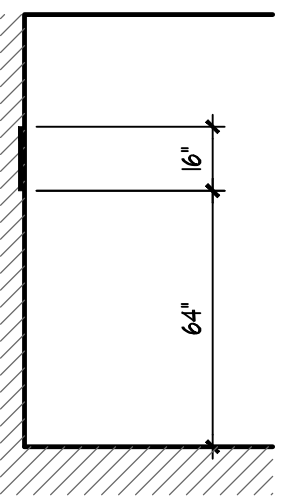

LOBBY BAR BUILDING WORKS PLAN

	
WALL SHELF / MOP RACK	A
	
PRE-RINSE	C
	
CHEESE MELTER	E

NOTES:

- 1) ALL WALLBACKING TO BE 16 GAUGE GALVANIZED SECURELY ATTACHED TO STUD/WALL FRAMING.
- 2) WALLBACKING LENGTHS SHOWN ON BUILDING WORK REQUIREMENTS ARE MINIMUM. ALWAYS EXTEND WALLBACKING TO NEXT STUD OVER IN EACH DIRECTION.
- 3) ALL WORK SHOWN TO BE BY GENERAL CONTRACTOR UNLESS OTHERWISE NOTED.
- 4) VERTICAL STUDS AT BACKING PLATE TO BE ATTACHED TO CONT. TOP/ BOTTOM CONT. TRASK TO BASE WITH 3/8"Ø EXPANSION ANCHOR. ANCHOR WITH 2" EMBED. Ø 12" O.C.

WALLBACKING CONNECTION TO STEEL

