
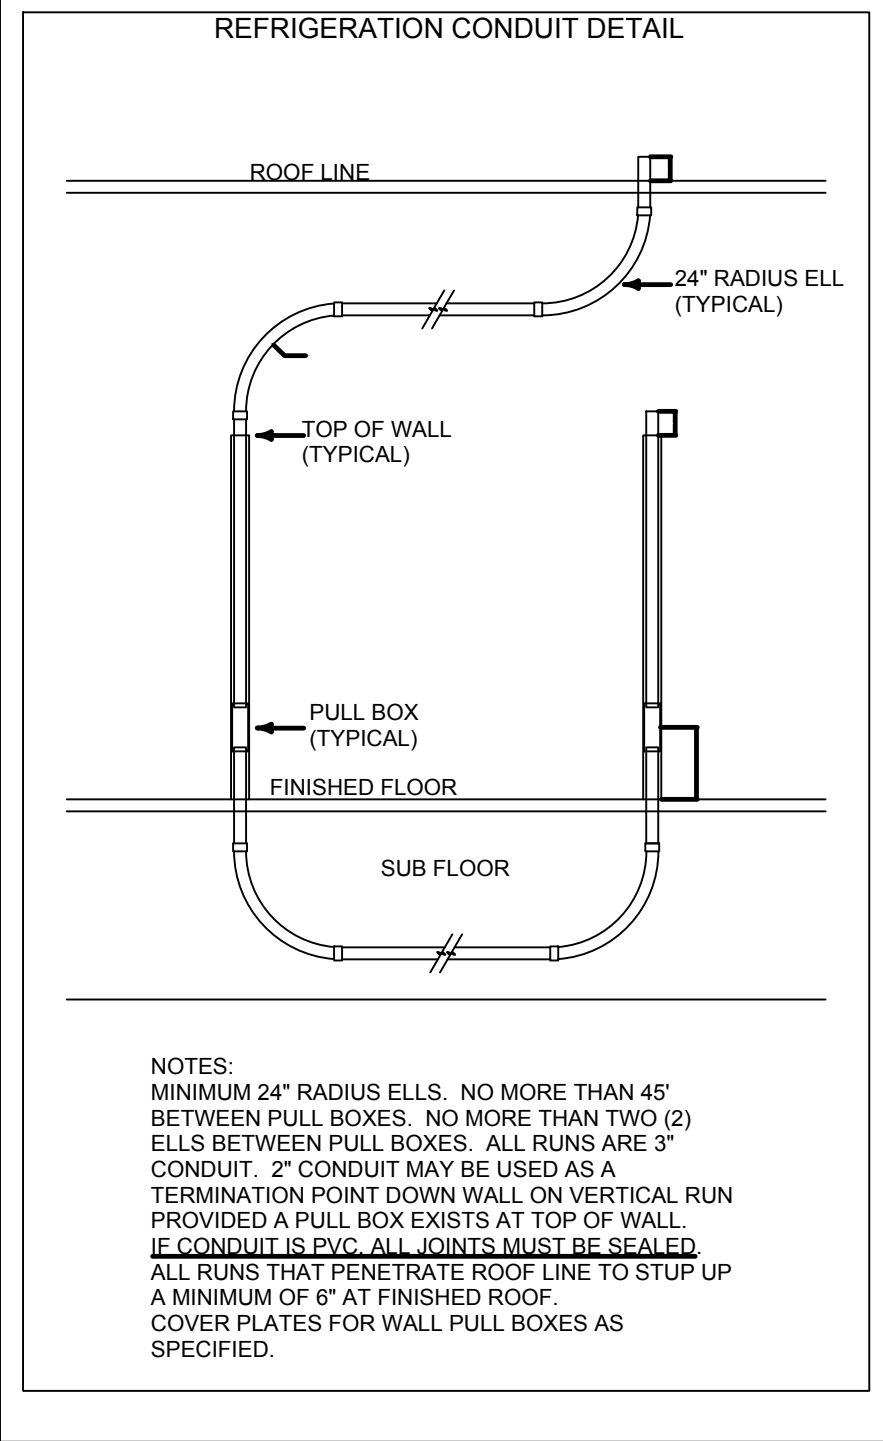


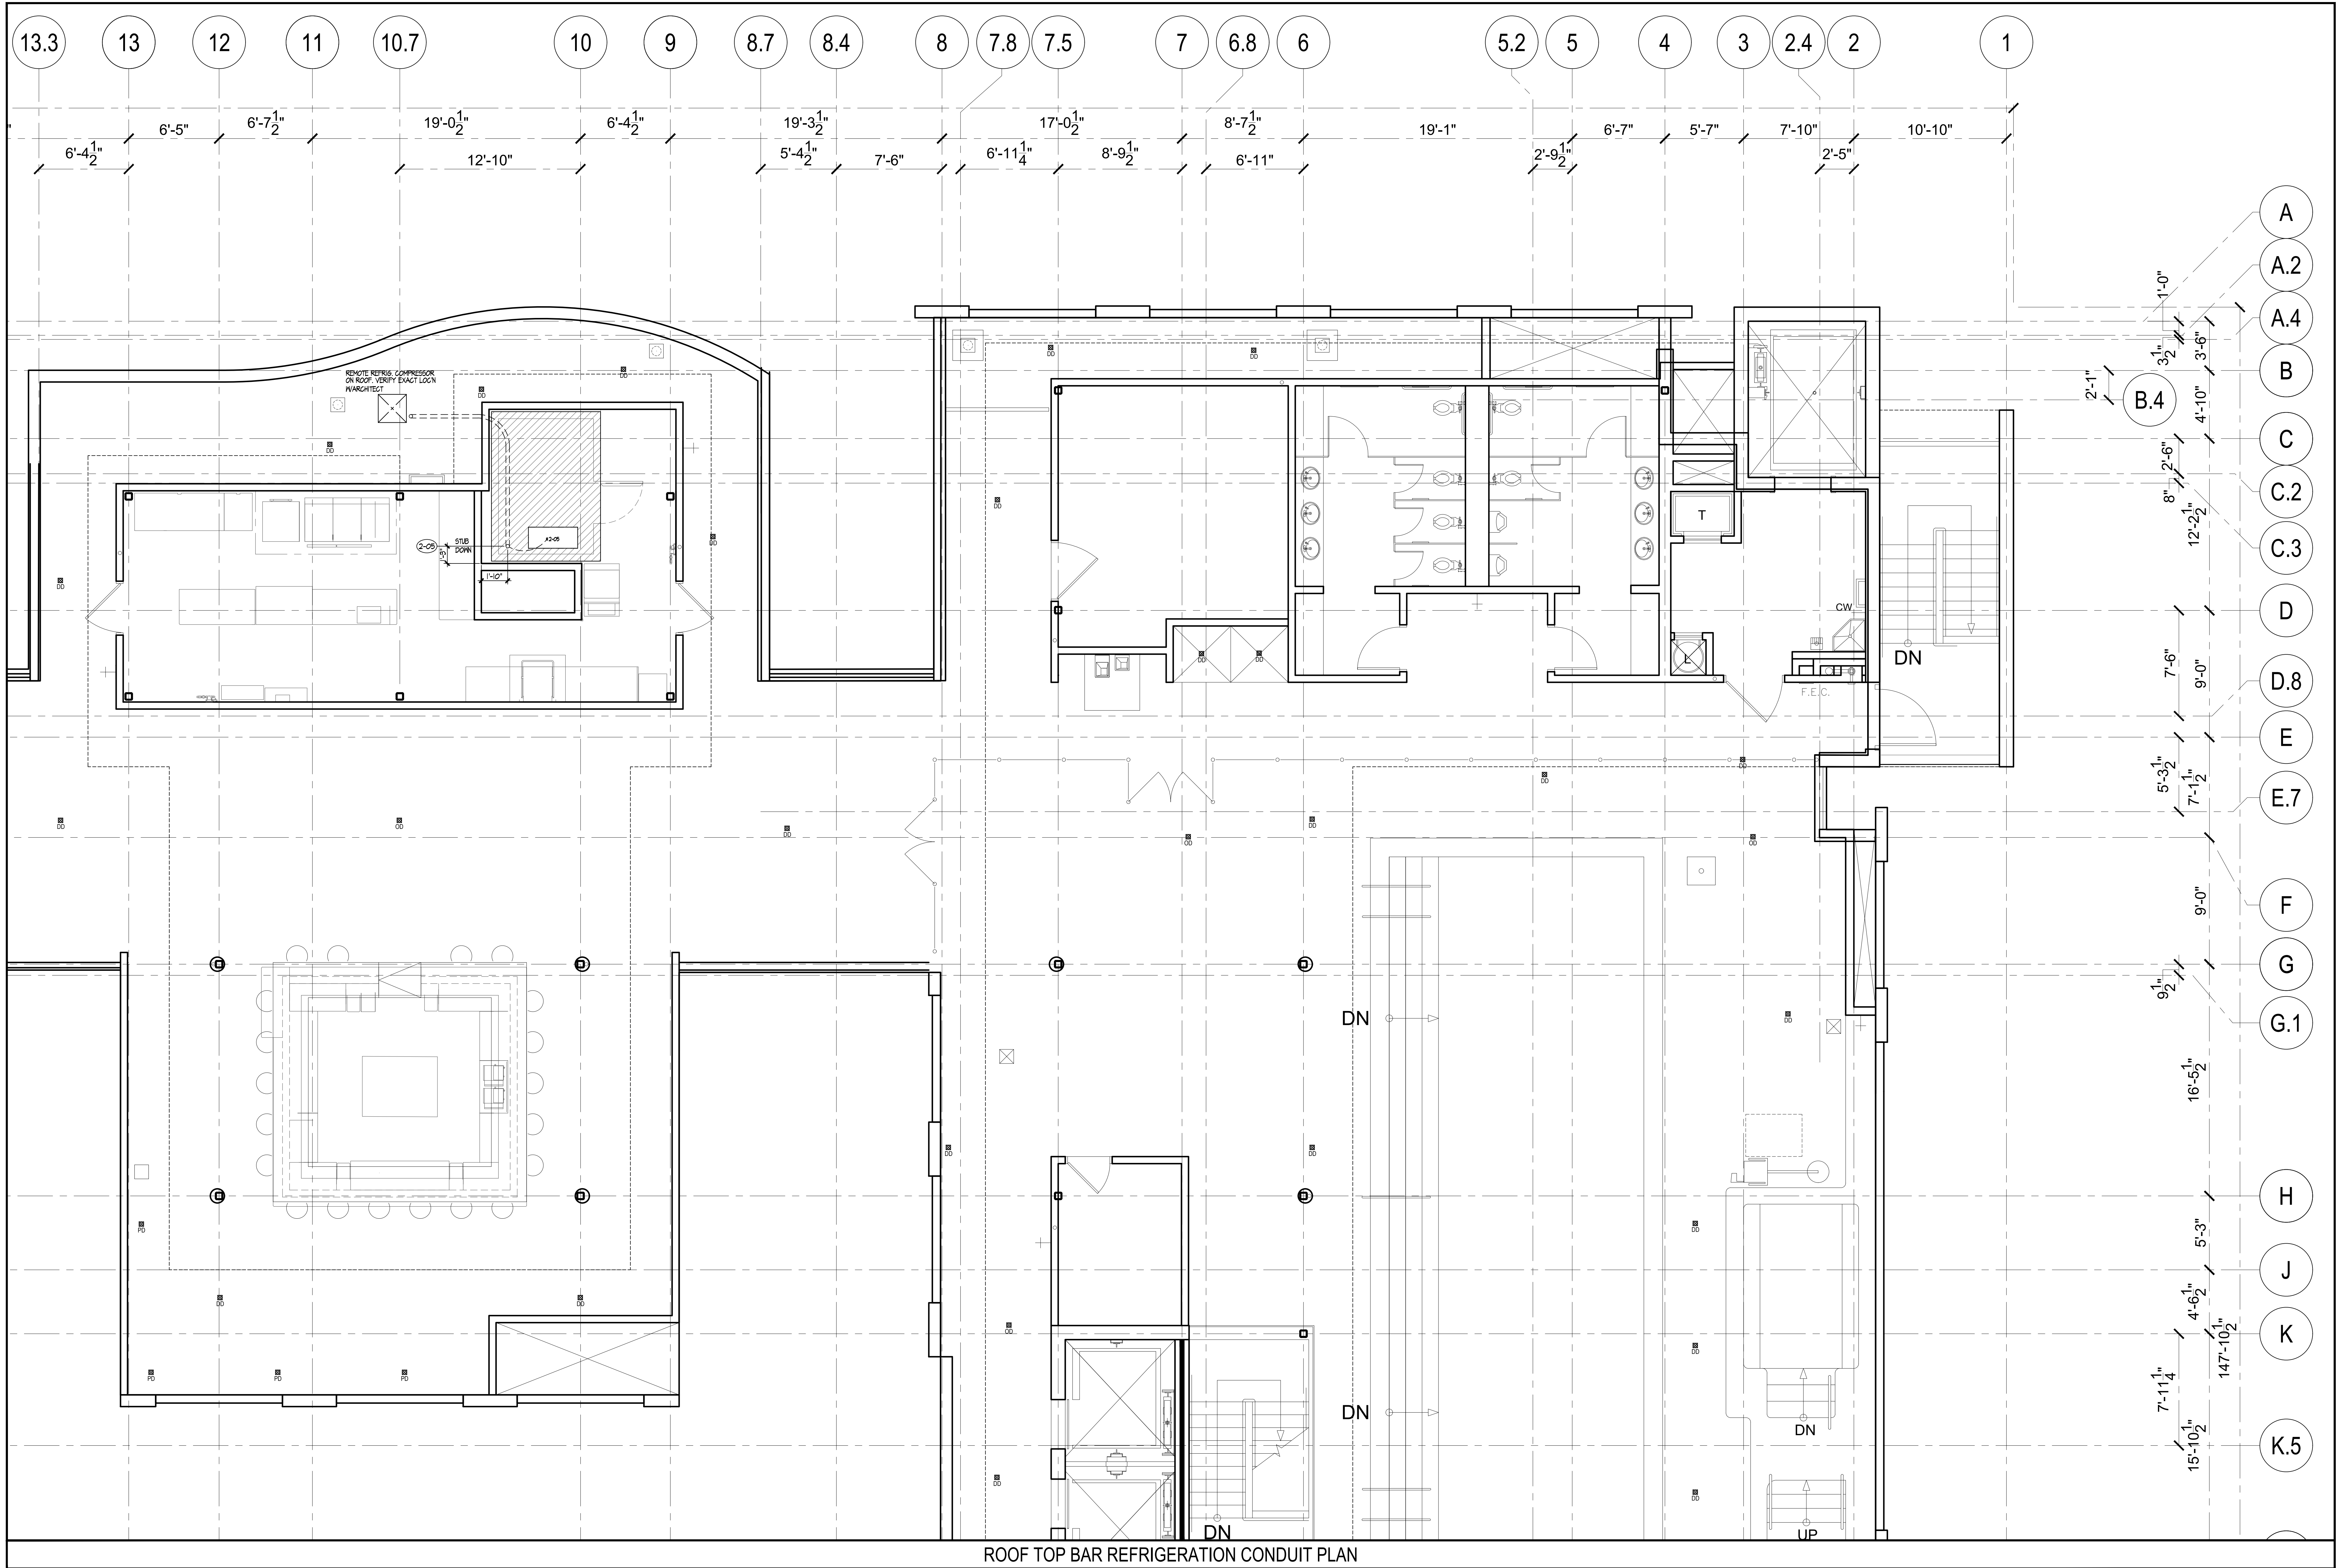

| CONDUIT LEGEND   |   |
|---|---|
| ---   | 3\" DIA. CONDUIT LINES FOR REMOTE REFRIGERATION TO RUN UNDERGROUND TO PULLBOX/ STUB-UP LOCATIONS AS SHOWN ON PLAN. IV 24\" R. MIN. BENDS. |
| ---   | 3\" DIA. CONDUIT LINES FOR REMOTE REFRIGERATION TO RUN OVERHEAD TO PULLBOX/ STUB-UP LOCATIONS AS SHOWN ON PLAN. IV 24\" R. MIN. BENDS.    |
| ---   | 6\" DIA. CONDUIT FOR SODA LINES TO RUN UNDERGROUND TO PULLBOX/ STUB-UP LOCATIONS AS SHOWN ON PLAN. IV 24\" R. MIN. BENDS.                 |
| ---   | 6\" DIA. CONDUIT FOR SODA LINES TO RUN OVERHEAD TO PULLBOX/ STUB-UP LOCATIONS AS SHOWN ON PLAN. IV 24\" R. MIN. BENDS.                    |
| ---   | 1\" DIA. CONDUIT FOR RDS LINES TO RUN UNDERGROUND TO PULLBOX/ STUB-UP LOCATIONS AS SHOWN ON PLAN. IV 24\" R. MIN. BENDS.                  |
| ---   | 1\" DIA. CONDUIT FOR RDS LINES TO RUN OVERHEAD TO PULLBOX/ STUB-UP LOCATIONS AS SHOWN ON PLAN. IV 24\" R. MIN. BENDS.                     |
| ---   | 6\" DIA. CONDUIT FOR BEER LINES TO RUN UNDERGROUND TO PULLBOX/ STUB-UP LOCATIONS AS SHOWN ON PLAN. IV 24\" R. MIN. BENDS.                 |
| ---   | 6\" DIA. CONDUIT FOR BEER LINES TO RUN OVERHEAD TO PULLBOX/ STUB-UP LOCATIONS AS SHOWN ON PLAN. IV 24\" R. MIN. BENDS.                    |
| * LINE RUNS SHOWN ARE FOR INFORMATION PURPOSES ONLY. LINES TO RUN THE SHORTEST DISTANCE POSSIBLE ALLOWED BY FIELD CONDITIONS. |   |