
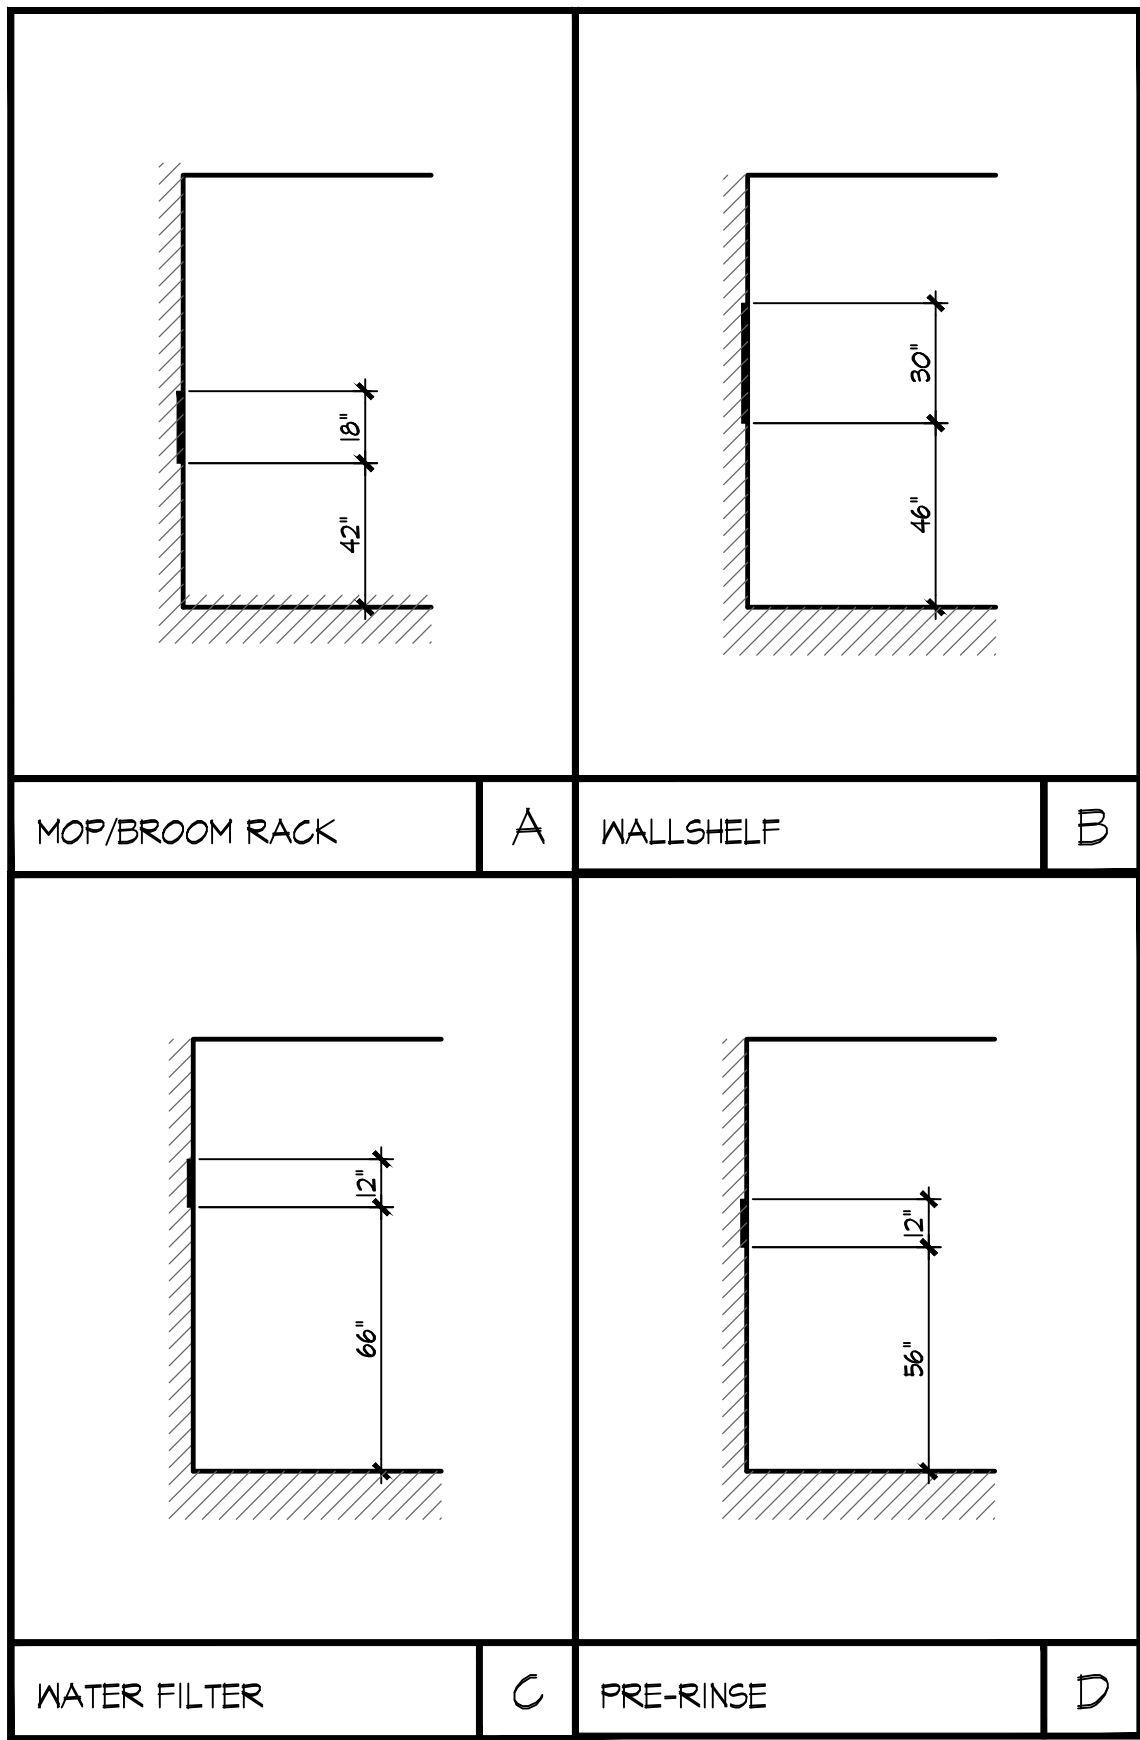


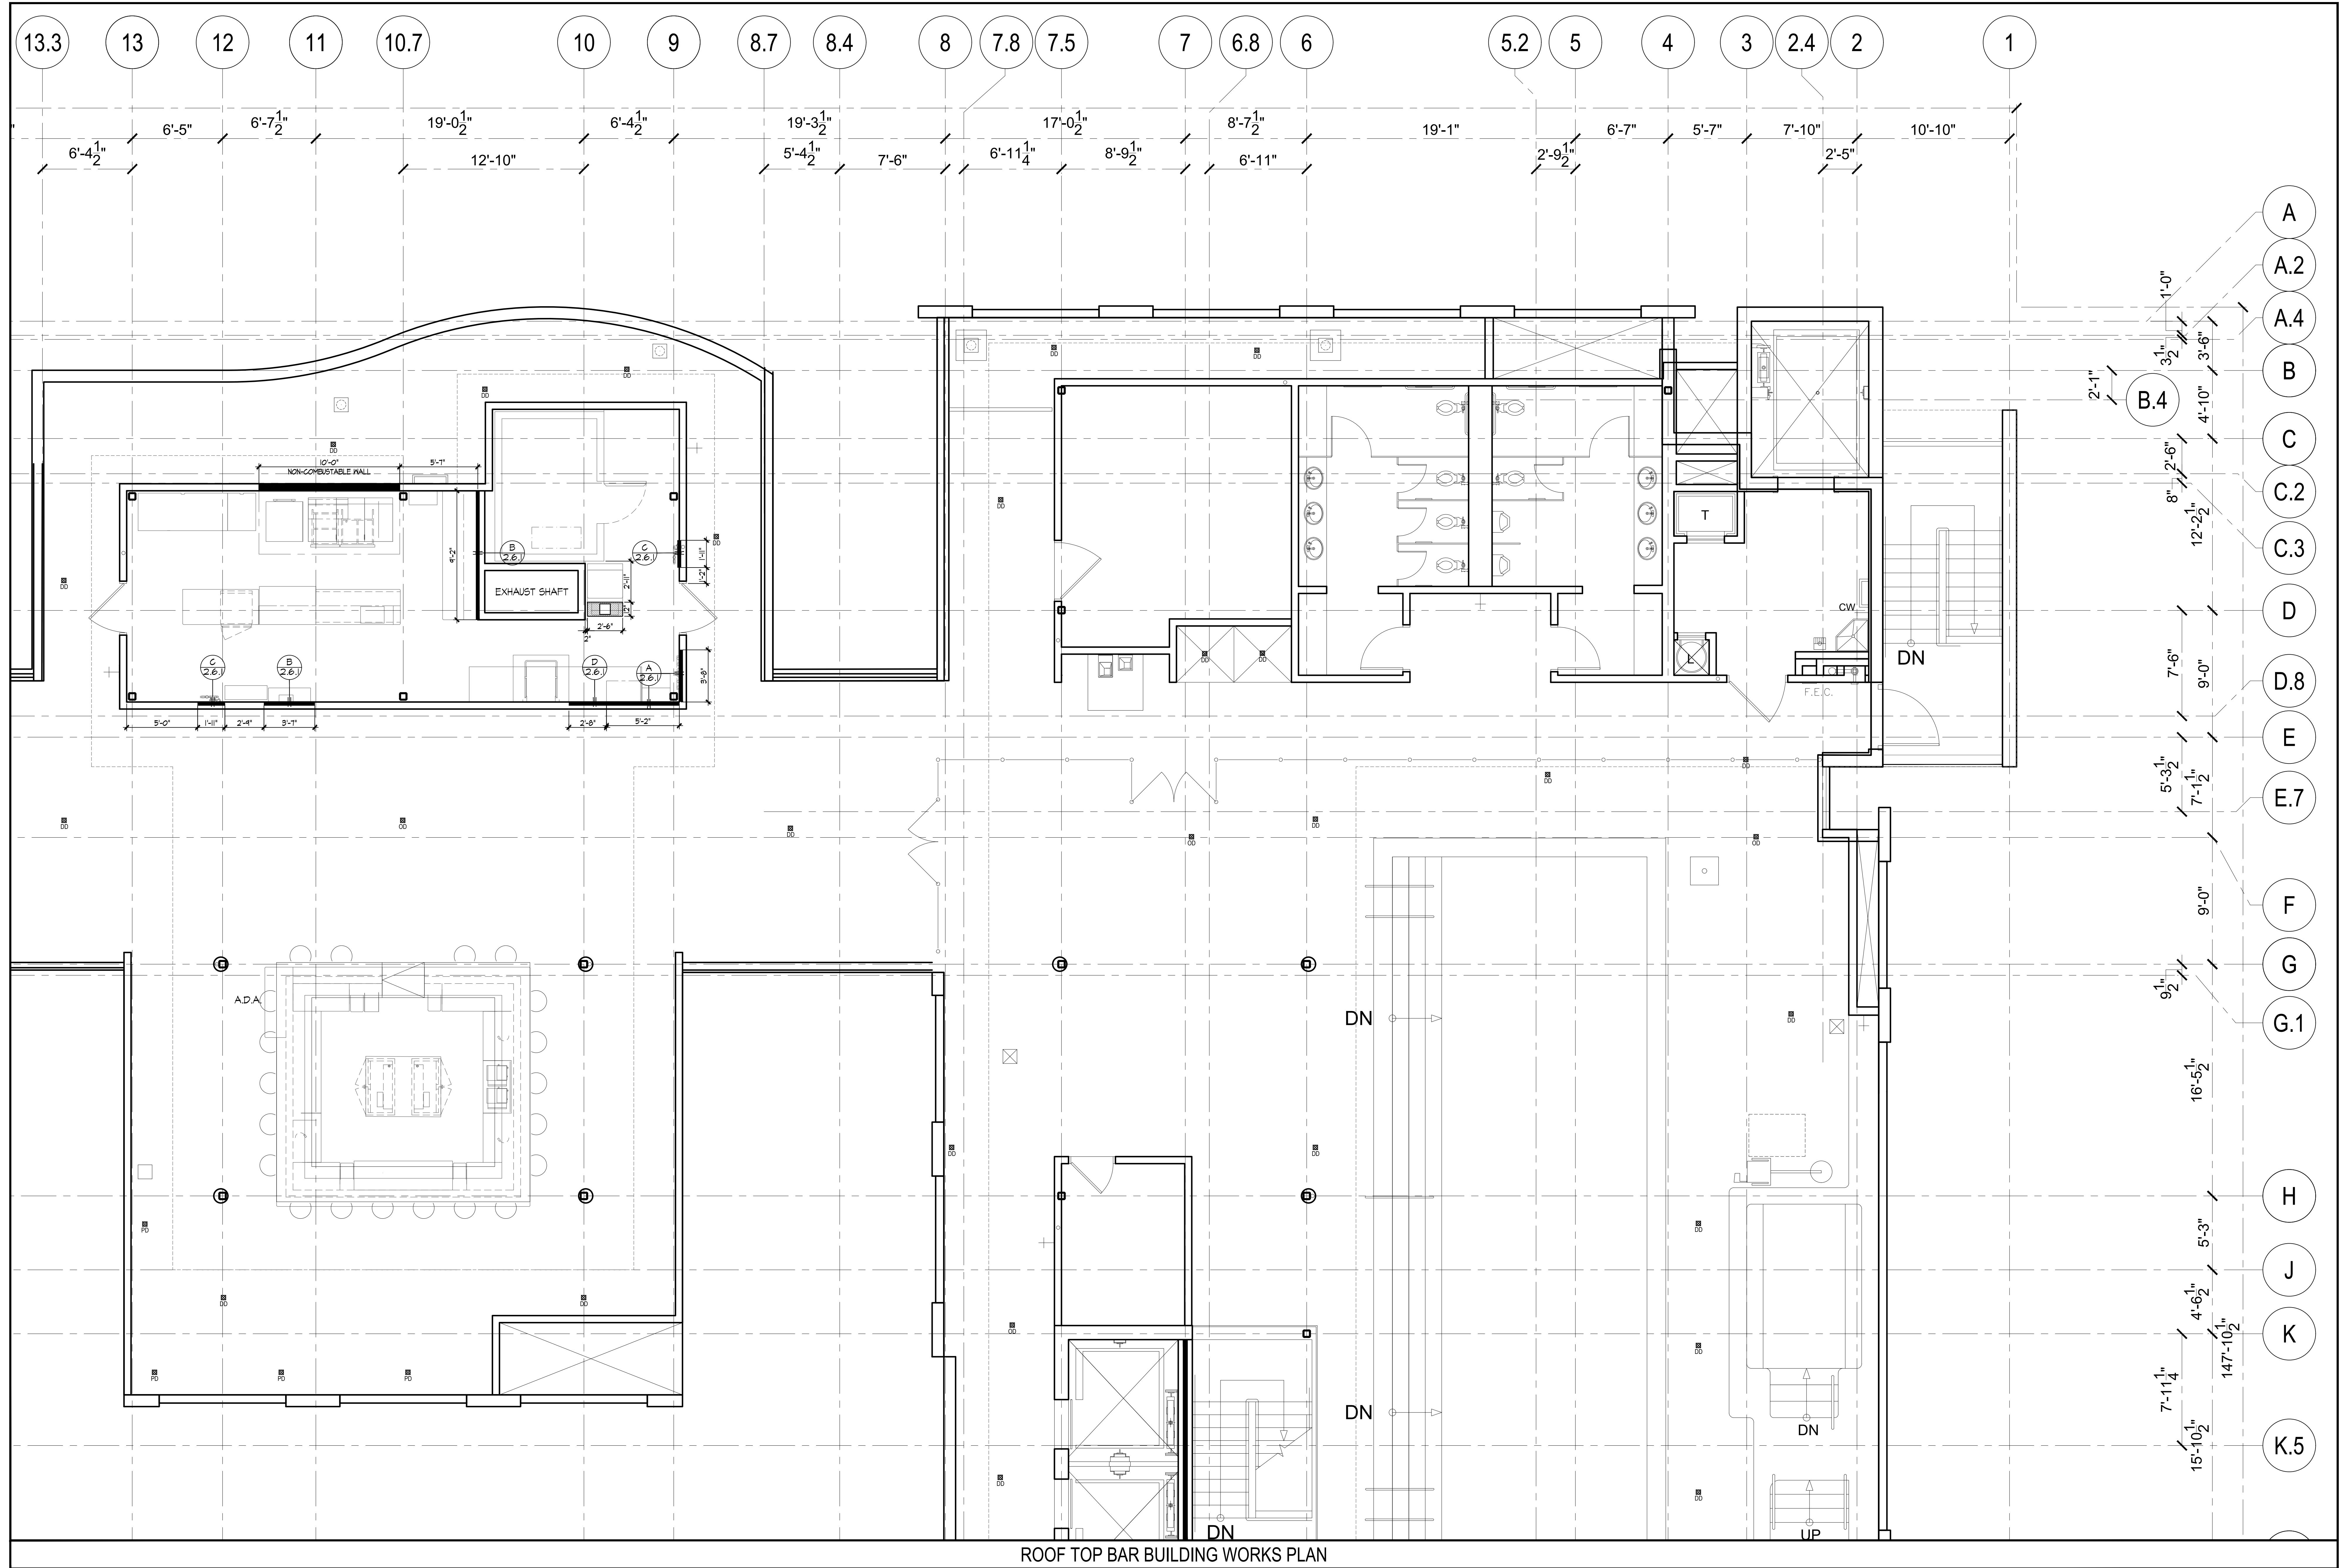

REVISION	DATE	DESCRIPTION
1	06/07/2013	Medium 02
2	06/07/2013	Medium 03
3	06/07/2013	Medium 04
4	06/07/2013	Medium 05

hla
howard laks architects
1545 hewitt street
santa monica, ca 90401
voice : 310-393-4465
fax : 310-393-2220

Kitchen Professionals
16742 Colwood Street, Suite 103
Huntington Beach, Ca 92647
Phone: 714.841.0531 Fax: 714.841.9986

710 WILSHIRE BOULEVARD
MIXED-USE HOTEL PROJECT
SANTA MONICA - CALIFORNIA 90401
ROOF TOP BAR BUILDING WORKS PLAN

DRAWN: JL
CHECKED: CH
APPROVED: -
SCALE: 1/4" = 1'-0"
SHEET: **K-2.6.1**
DATE: June 25, 2013
PROJECT NUMBER: HLA 0000000-00000