
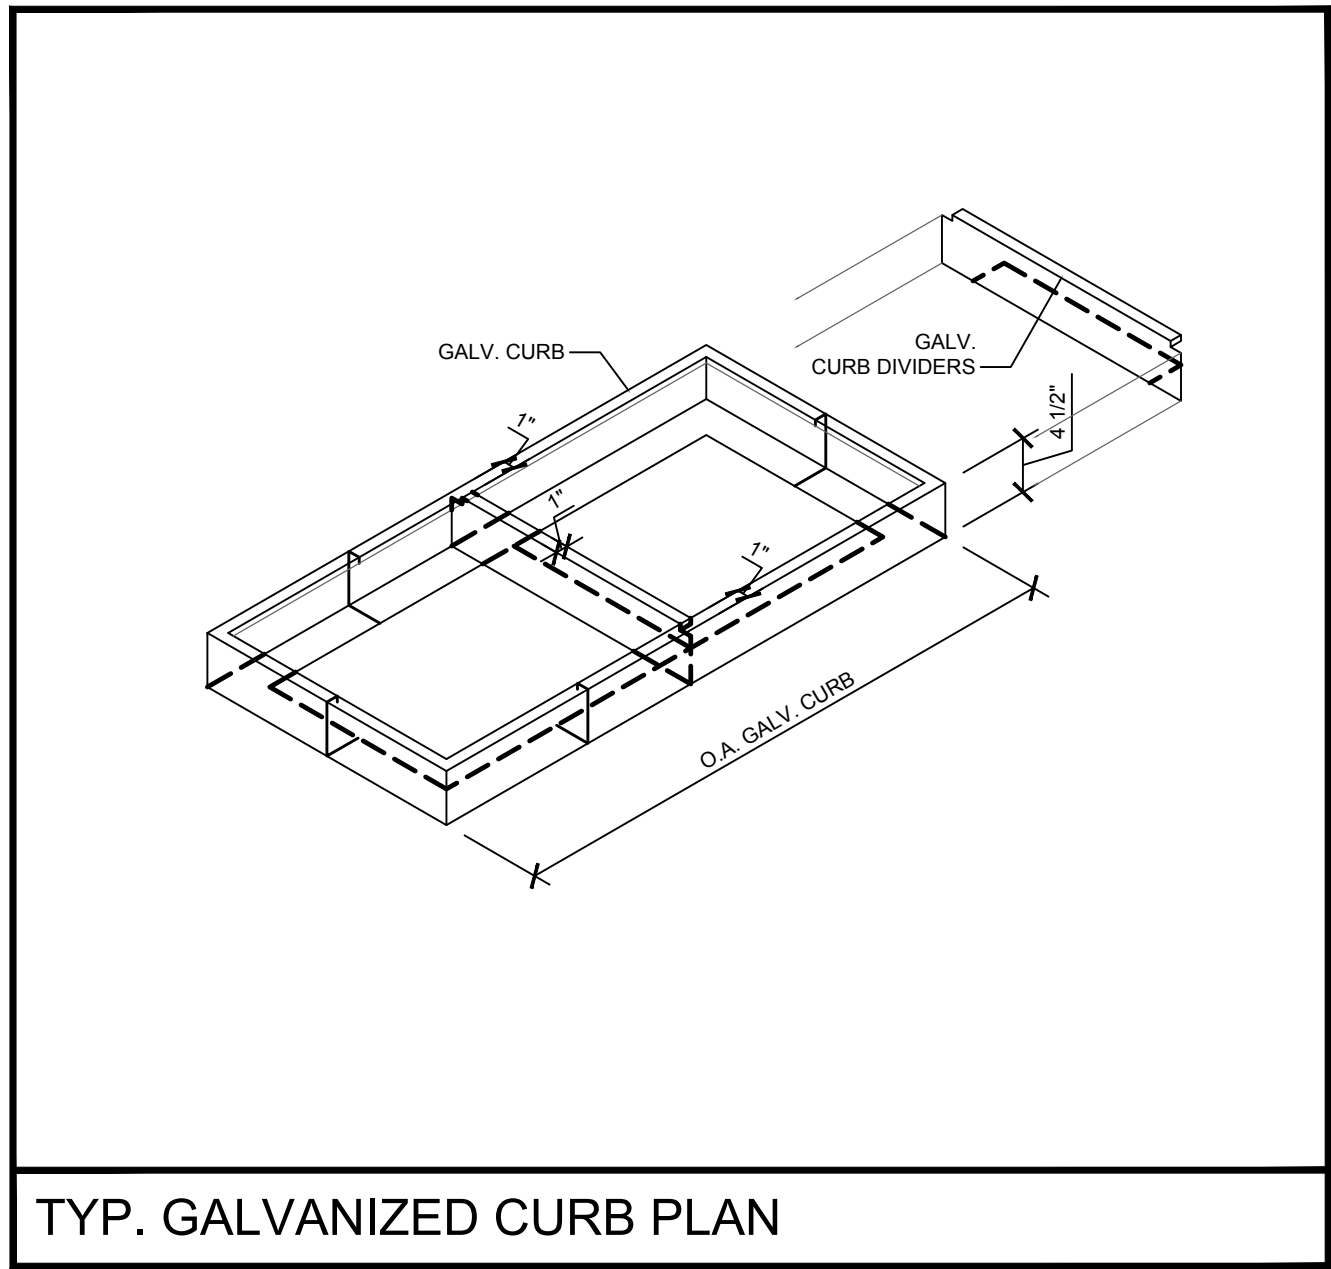


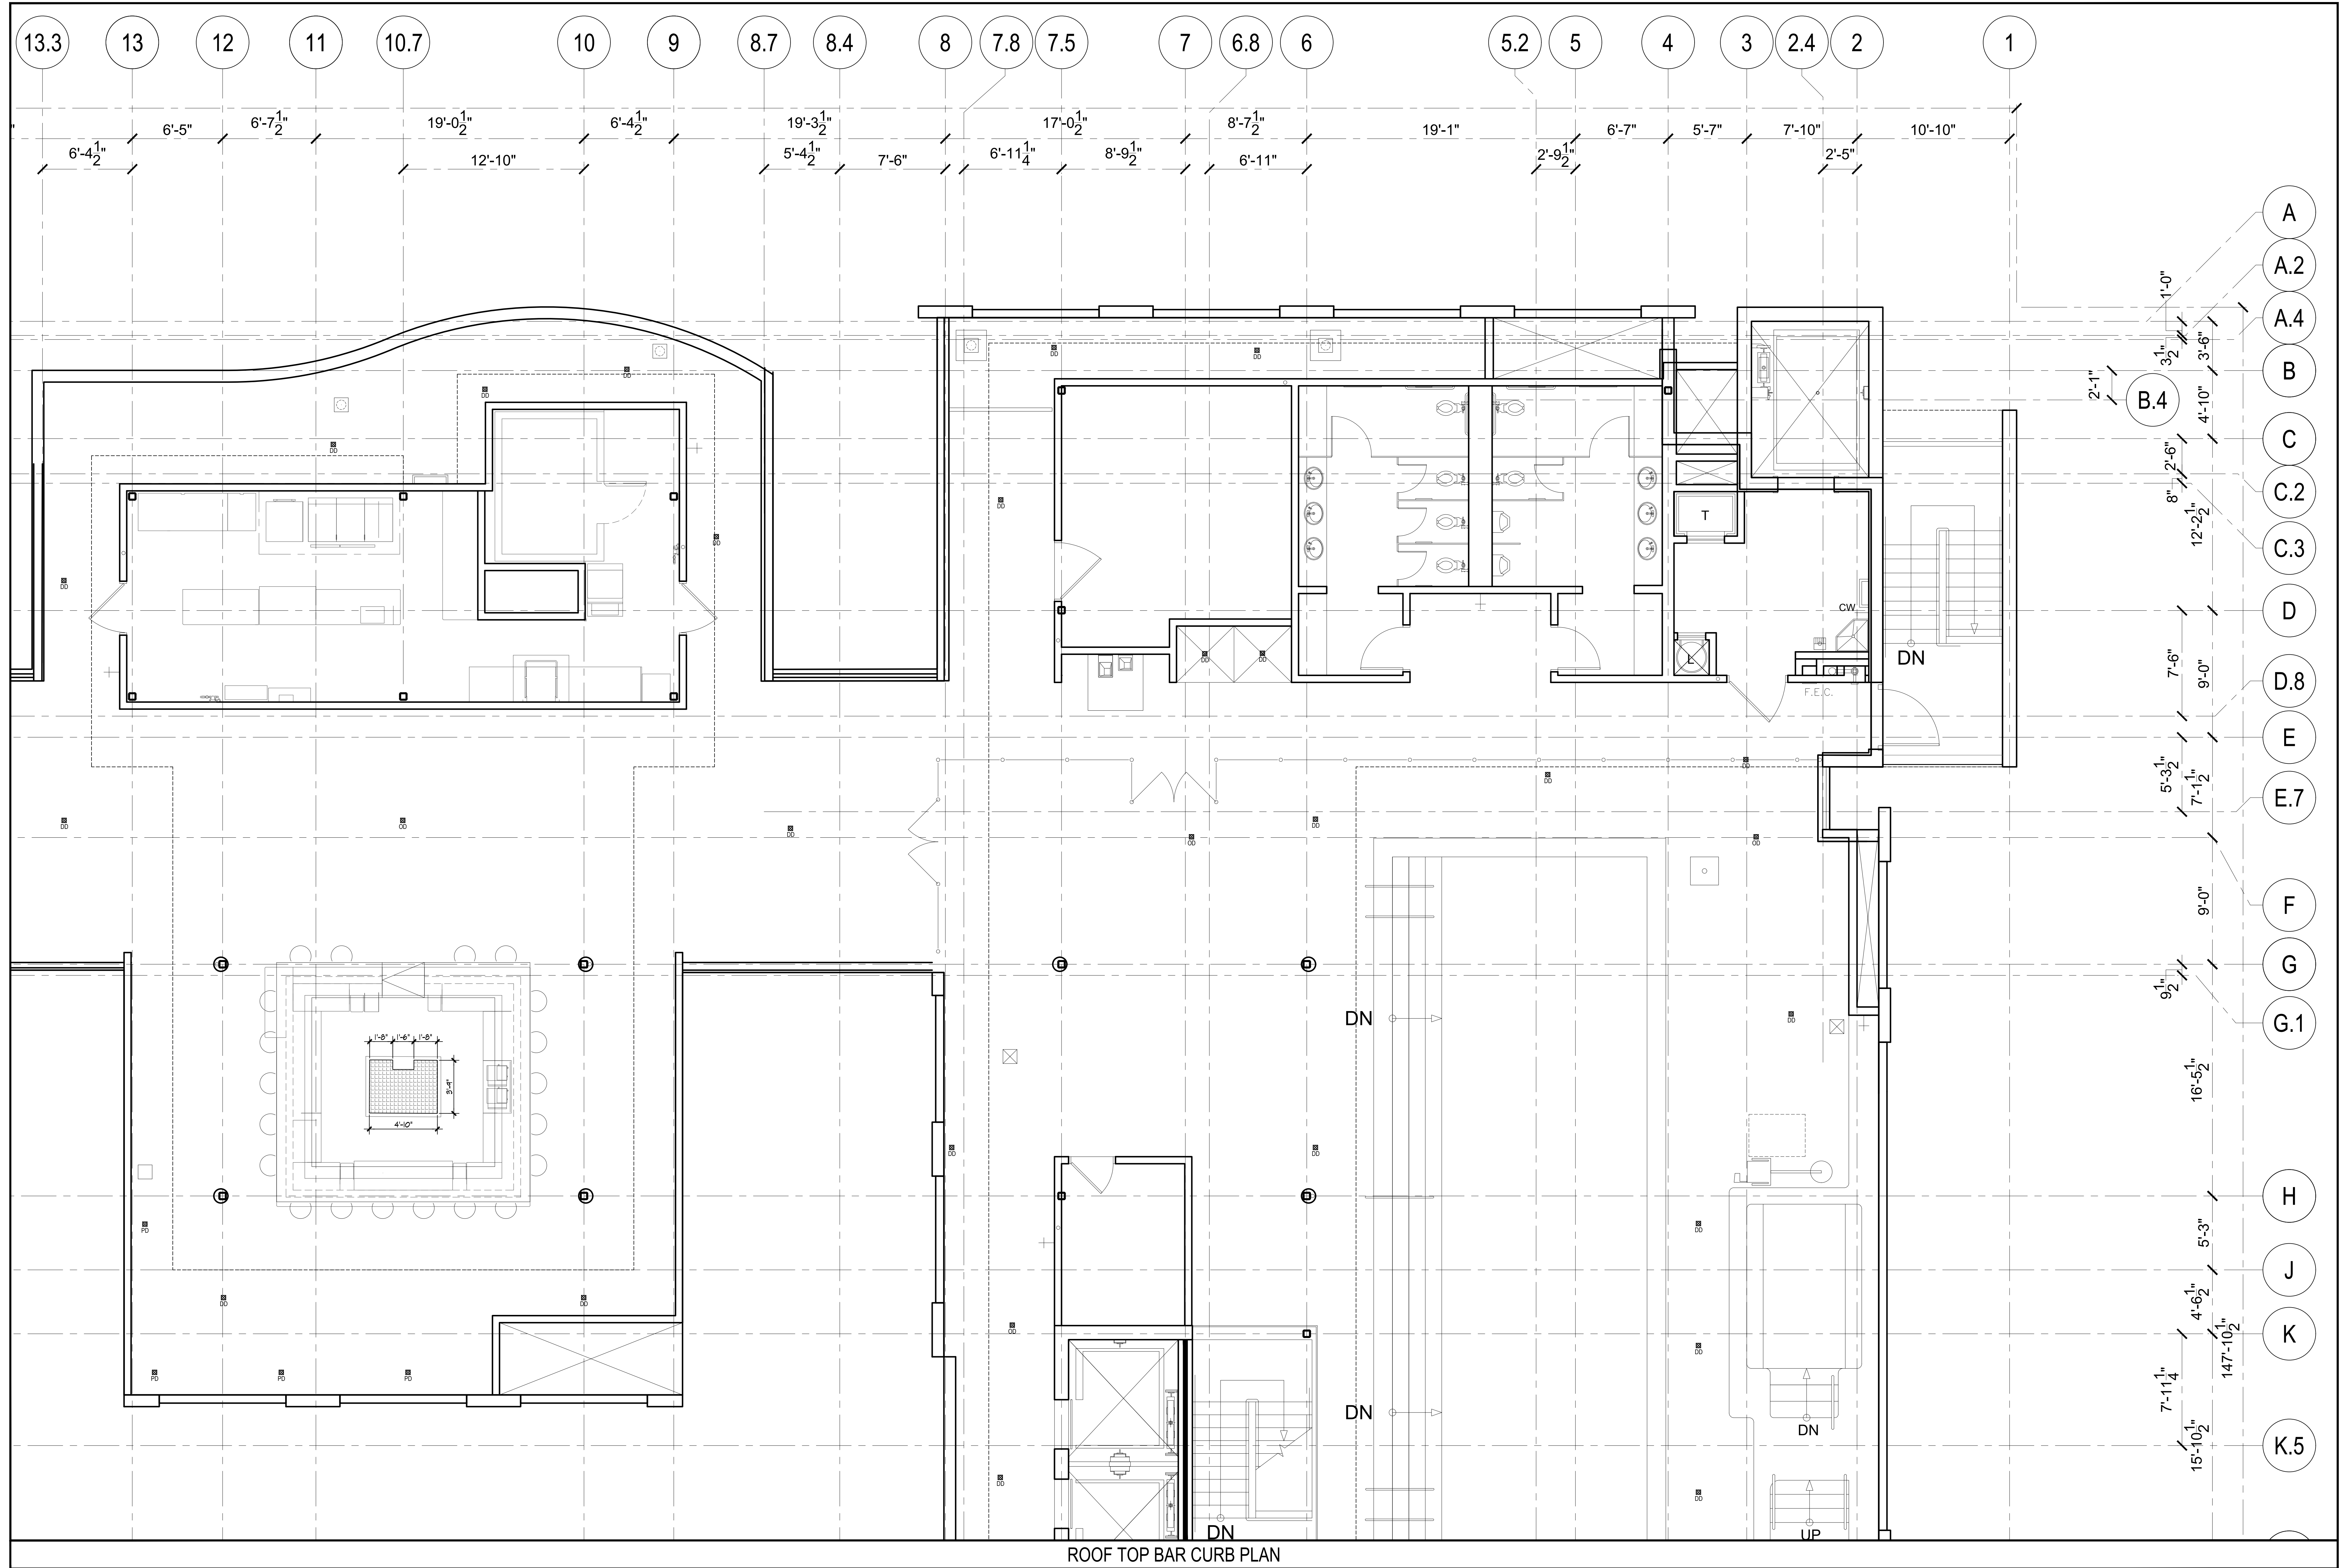

CURB LEGEND	
	GALVANIZED CURB

DESIGNER	HLA
DATE	06/07/2013
REVISION	06/07/2013
REVISION	06/07/2013
REVISION	06/07/2013
REVISION	06/07/2013

hla
howard laks architects
1545 Lehigh Street
Santa Monica, CA 90401
voice : 310-393-4465
fax : 310-393-2220

Kitchen Professionals
16742 Colwood Street, Suite 103
Huntington Beach, CA 92647
Phone: 714.841.0531 Fax: 714.841.9986

710 WILSHIRE BOULEVARD
MIXED-USE HOTEL PROJECT
SANTA MONICA - CALIFORNIA 90401
ROOF TOP BAR CURB PLAN

DRAWN	JL
CHECKED	CH
APPROVED	-
SCALE	1/4" = 1'-0"
SHEET	K-2.6.3
DATE	June 25, 2013
PROJECT NUMBER	HLA 0000000-00000